


NOTES

- 1) ALL DIMENSIONS UNLESS OTHERWISE STATED SHALL BE AS SHOWN UNLESS OTHERWISE STATED.
- 2) ALL DIMENSIONS ARE TO FACE UNLESS OTHERWISE STATED.
- 3) ALL DIMENSIONS ARE TO FACE UNLESS OTHERWISE STATED.
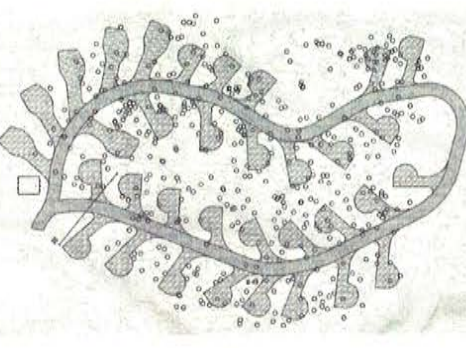

OVERALL SITE GROUND COVER & EXISTING TREES >30cm DBH DIAMETER
 NOTES: THIS DRAWING IS A PRELIMINARY DESIGN. THE CONTRACTOR SHALL VERIFY THE LOCATION AND SIZE OF ALL TREES PRIOR TO COMMENCING WORK. THE CONTRACTOR SHALL BE RESPONSIBLE FOR OBTAINING ALL NECESSARY PERMITS AND CONDUCTING ALL NECESSARY TESTING AND ANALYSIS. 

NOTE: THE PROPOSED WASHROOM BUILDING IS A PROVISIONAL BID ITEM. REFER TO TENDER DOCUMENTS FOR SCOPE.

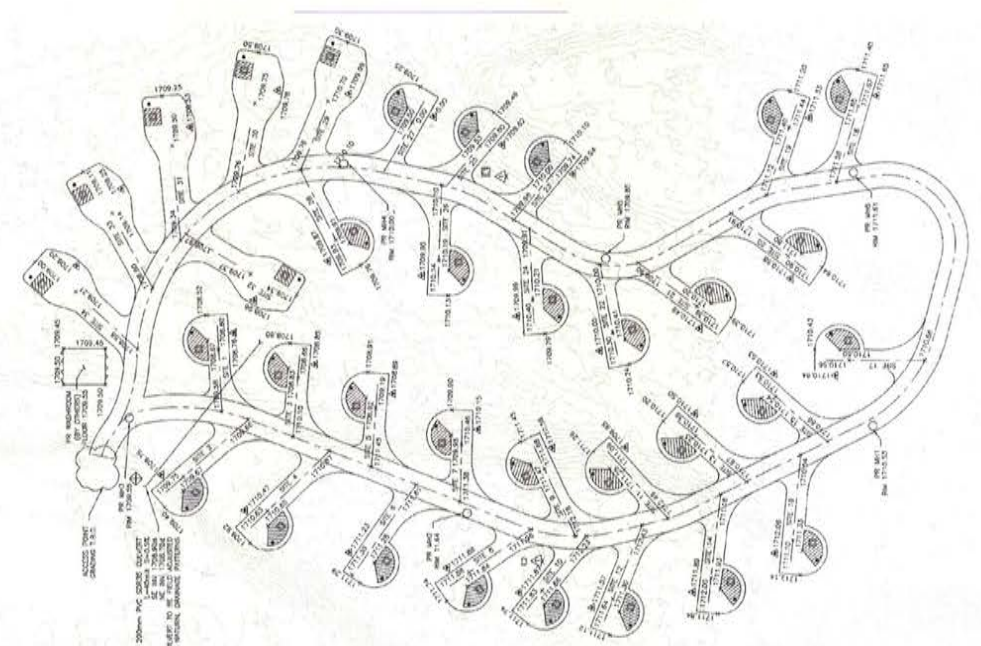

OVERALL SITE PLAN

LEGEND

	PROPOSED SURF OF SUBGRADE
	PROPOSED STREET PAVEMENT
	PROPOSED DISTRIBUTION CHANNEL
	PROPOSED RETENTION WALL
	PROPOSED ASPHALT ROAD
	PROPOSED GRAVEL, COMPACTED
	EXISTING PAVED SUBGRADE
	ACTIVITY AND/OR UTILITY TRENCH
	PROPOSED UTILITY TRENCH
	PROPOSED UTILITY TRENCH
	PROPOSED UTILITY TRENCH
	PROPOSED UTILITY TRENCH
	PROPOSED UTILITY TRENCH

DATE: 2017-05-01
 SCALE: 1:500
 DRAWN: [Name]
 CHECKED: [Name]
 APPROVED: [Name]

CLIENT: [Name]
 PROJECT: [Name]
 DRAWING NO: [Name]
 SHEET NO: [Name]
 DATE: 2017-05-01
 DRAWN BY: [Name]
 CHECKED BY: [Name]
 APPROVED BY: [Name]

REGISTERED PROFESSIONAL ENGINEER
 P.E. No. [Name]
 EXPIRES: [Date]

REGISTERED PROFESSIONAL ENGINEER
 P.E. No. [Name]
 EXPIRES: [Date]

McElhanney
 Consulting Services Ltd.
 100-10300-108th Ave. N.W.
 Edmonton, Alberta T5A 3M7
 Phone: (780) 440-2000
 Fax: (780) 440-2008
 Website: www.mcelhanney.com

ALBERTA ENVIRONMENT & PARKS
BOULTON CREEK LOOP E
SURFACE GRADING

Scale: 1:500
 Date: 2017-05-01
 Drawing No: [Name]
 Sheet No: [Name]