



**LEGEND**

- EXISTING WETLANDS TO REMAIN
- EXISTING TREES TO REMAIN
- PROPOSED VEGETATION
- W WASHROOM
- K KIOSK
- TH TRAILHEAD
- PROPOSED PARKING STALLS QTY: 483 STALLS

CLIENT




SUITE 239, COCHRANE PROVINCIAL BUILDING, 213 - 1 STREET WEST, COCHRANE, AB T4C 1A5

**COPYRIGHT**  
 Any reproduction or distribution for any purpose other than authorized by IBI Group is forbidden. Written dimensions shall have precedence over scaled dimensions. Contractors shall verify and be responsible for all dimensions and conditions on the job and IBI Group shall be informed of any variations from the dimensions and conditions shown on the drawing. Shop drawings shall be submitted to IBI Group for approval before proceeding with fabrication.  
 COPYRIGHT © 2017  
 IBI GROUP PROFESSIONAL SERVICES (CANADA) INC.

7		
6		
5		
4		
3		
2		
1		

No.	DATE	APPR.	DESCRIPTION

**ISSUES**

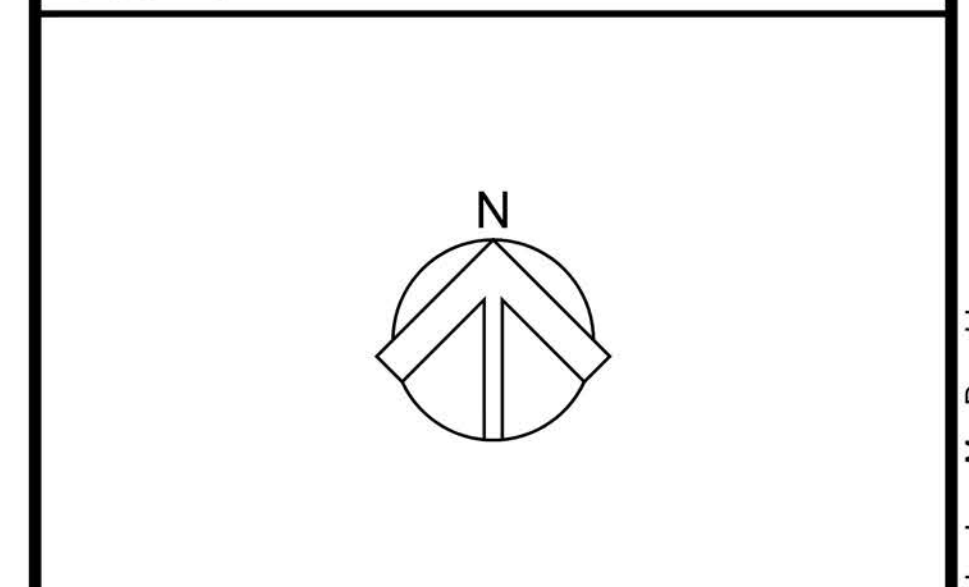

SEAL

*Ernie J. Webster*  
*Jane MacDonald*

SUB-CONSULTANT

PRIME CONSULTANT

IBI GROUP  
 500 - Meredith Block,  
 811 Meredith Road NE  
 Calgary AB T2E 2W5 Canada  
 tel 403 270 5600 fax 403 270 5610

PROJECT

**WEST BRAGG CREEK PRA**

PROJECT NO: 103197  
 DRAWN BY: MD  
 CHK'D BY: EJW  
 SCALE: 1:500  
 DATE: JANUARY 2017

SHEET TITLE  
**LANDSCAPE CONCEPT**

**L1.1**

SHEET

File Location: J:\103197\_WebBraggCreekPRA\3.9 Drawings\58983rpt\_Superceder2017-01-31\103197-Concept Plan\_Current Design.dwg Last Saved: March 14, 2017, by JaneMacDonald Plot Date: March 14, 2017, 3:53:37 PM by JaneMacDonald