

DRAWING  
5 OF 6

DRAWING 2 OF 6

DRAWING 3 OF 6

DRAWING 4 OF 6

SCALE: 1:5000

SCALE: 1:10000



LEGEND:

	PARK BOUNDARY
	NEW DEVELOPMENT
	EXISTING EQUESTRIAN TRAIL
	PROPOSED EQUESTRIAN TRAIL
	EXISTING HIKING TRAIL
	PROPOSED/REFURBISH HIKING TRAIL
	HORSE HIGHLINE
	LOOKOUT PLATFORM

# SULPHUR GATES PRA

Drawing Title: CONCEPT PLAN

Drawn By: PR, KC      Date: 06/16/2017

Checked By:              Scale: AS NOTED

Drawing Number:

1 OF 6



LEGEND:		SYMBOLS:	
	PARK BOUNDARY		VAULT TOILETS
	NEW DEVELOPMENT		WASTE CONTAINER
	EXISTING EQUESTRIAN TRAIL		SELF-REGISTRATION KIOSK
	PROPOSED EQUESTRIAN TRAIL		POINT OF INTEREST
	EXISTING HIKING TRAIL		NEW GROUP USE
	PROPOSED/REFURBISH HIKING TRAIL		INFORMATION KIOSK
	HORSE HIGHLINE		PARKING
	LOOKOUT PLATFORM		

# SULPHUR GATES PRA


Drawing Title: CAMPGROUND LOOPS

Drawn By: PR, KC      Date: 06/16/2017

Checked By:              Scale: 1:2000

Drawing Number:

2 OF 6

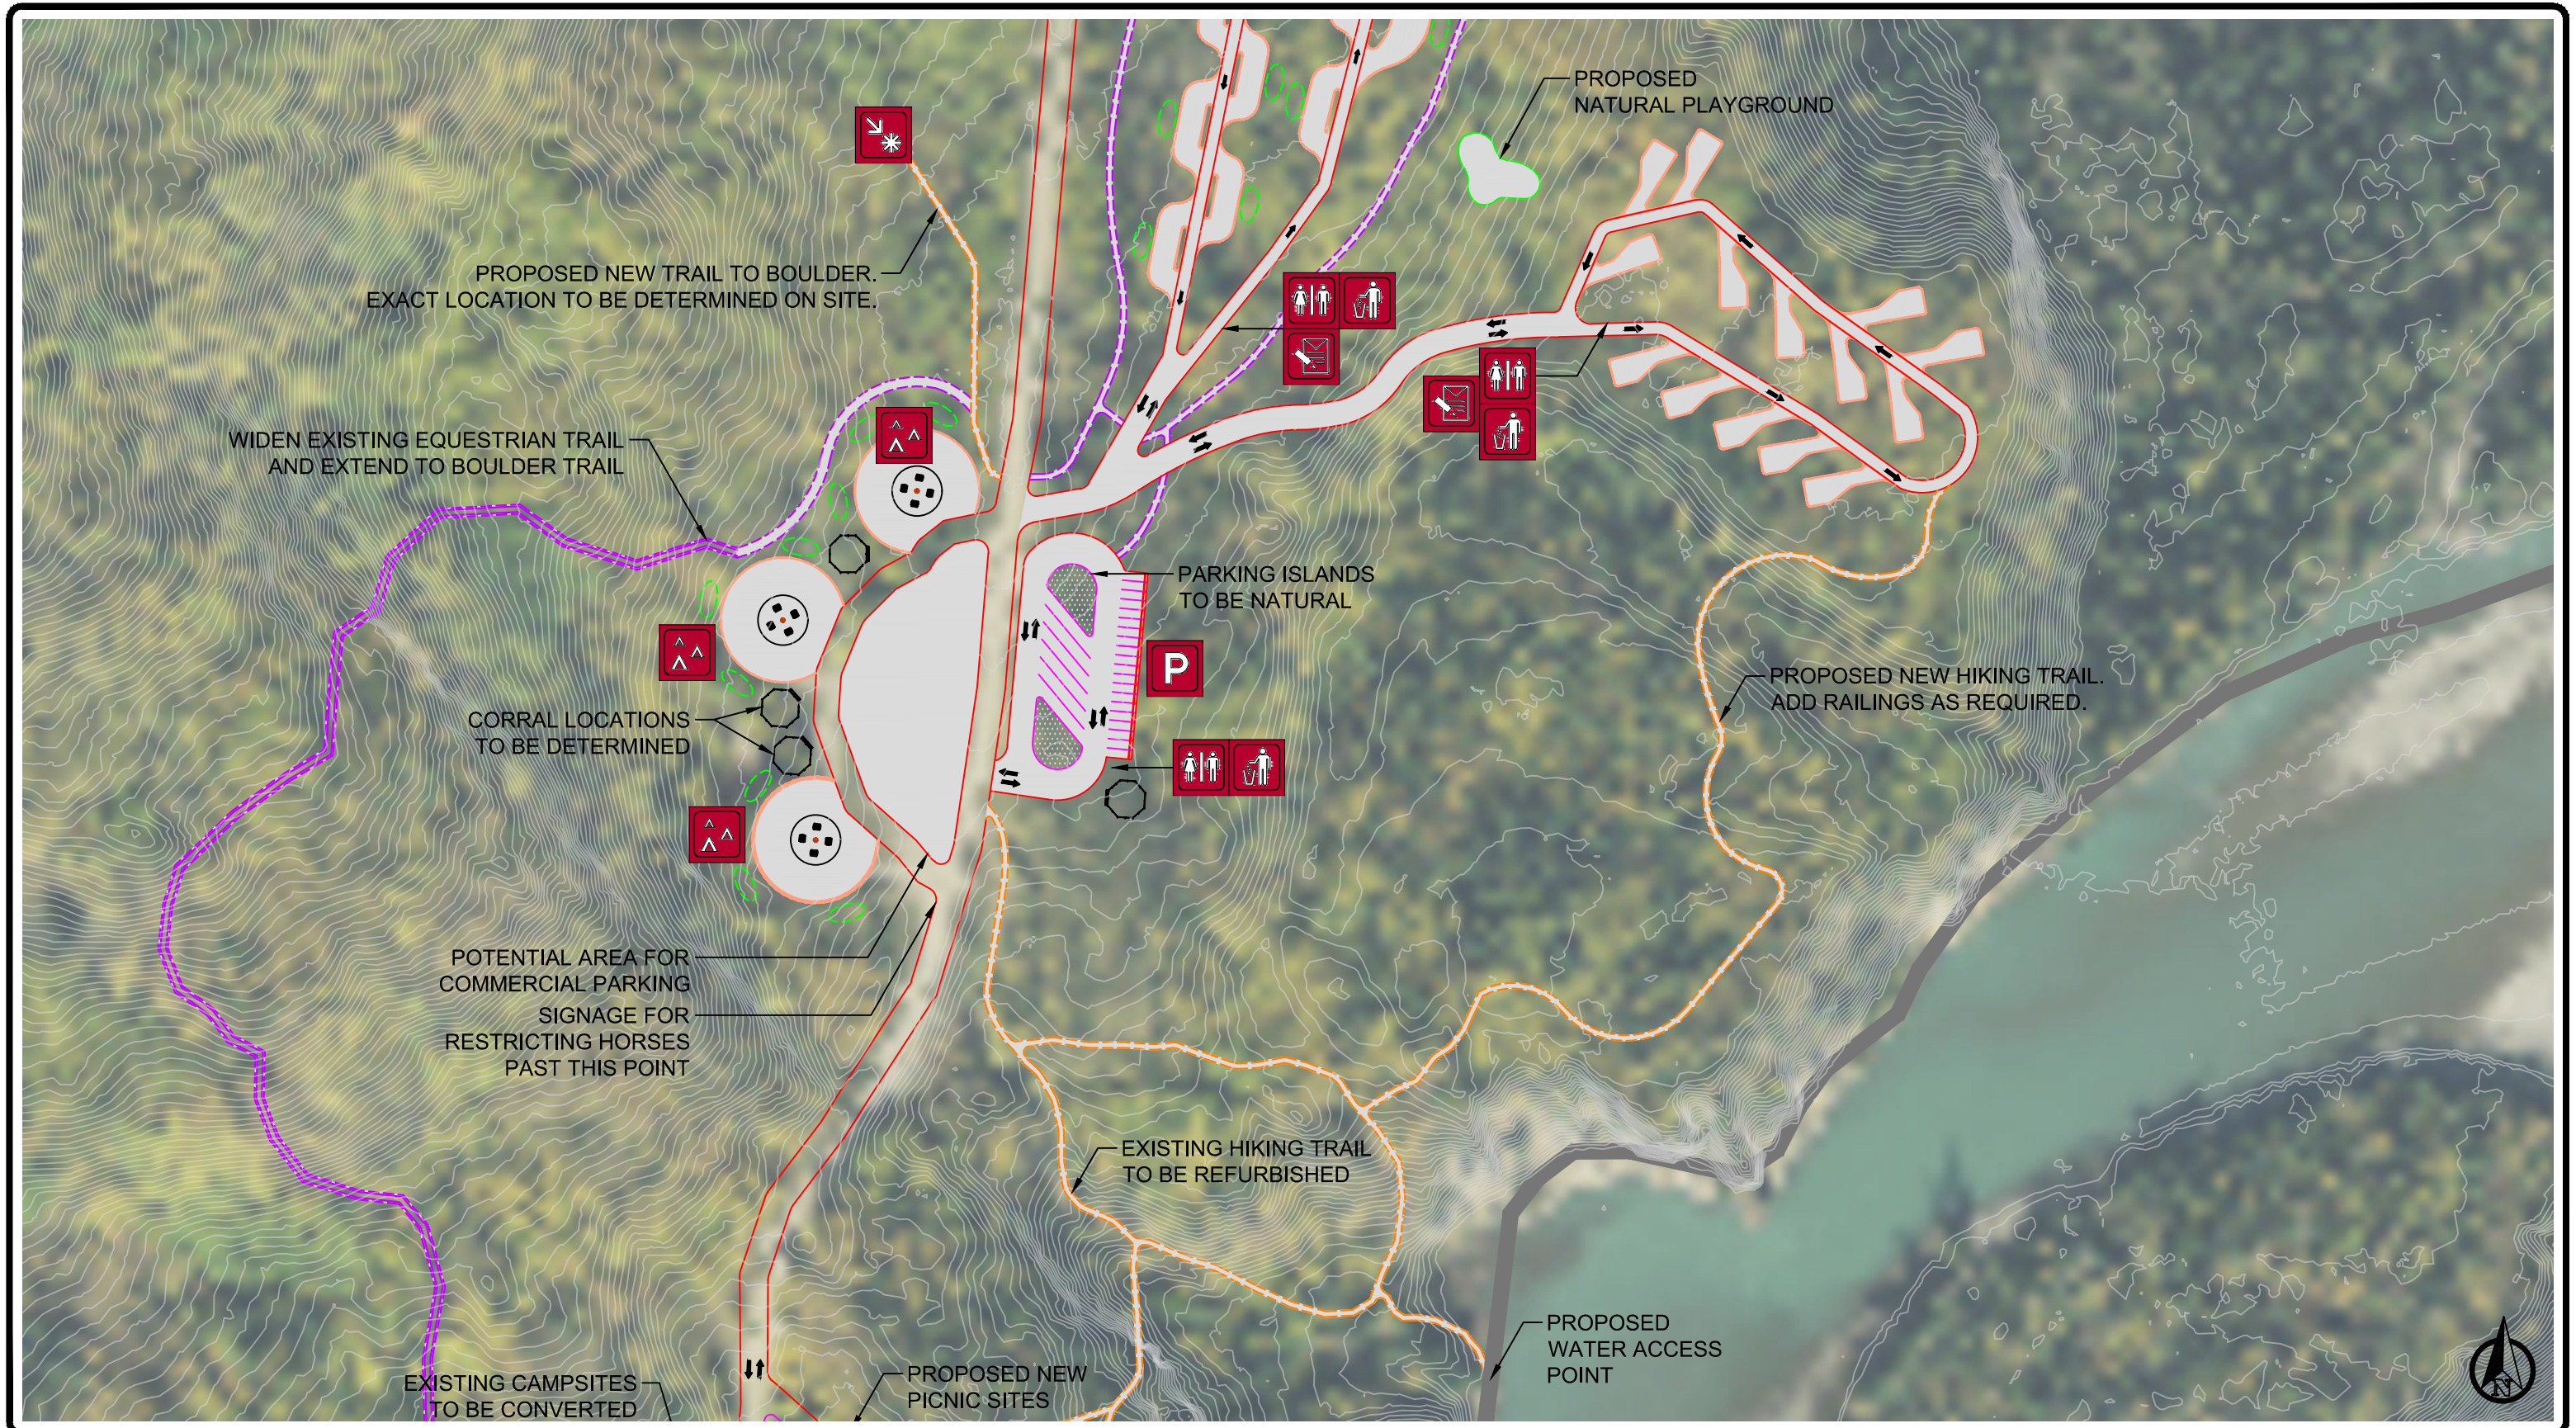

LEGEND:	SYMBOLS:	
PARK BOUNDARY	VAULT TOILETS	POINT OF INTEREST
NEW DEVELOPMENT	WASTE CONTAINER	NEW GROUP USE
EXISTING EQUESTRIAN TRAIL	SELF-REGISTRATION KIOSK	INFORMATION KIOSK
PROPOSED EQUESTRIAN TRAIL	PARKING	
EXISTING HIKING TRAIL		
PROPOSED/REFURBISH HIKING TRAIL		
HORSE HIGHLINE		
LOOKOUT PLATFORM		

# SULPHUR GATES PRA


Drawing Title: GROUP USE AREA AND EQUESTRIAN PARKING

Drawn By: PR, KC      Date: 06/16/2017

Checked By:              Scale: 1:2000

Drawing Number:

3 OF 6

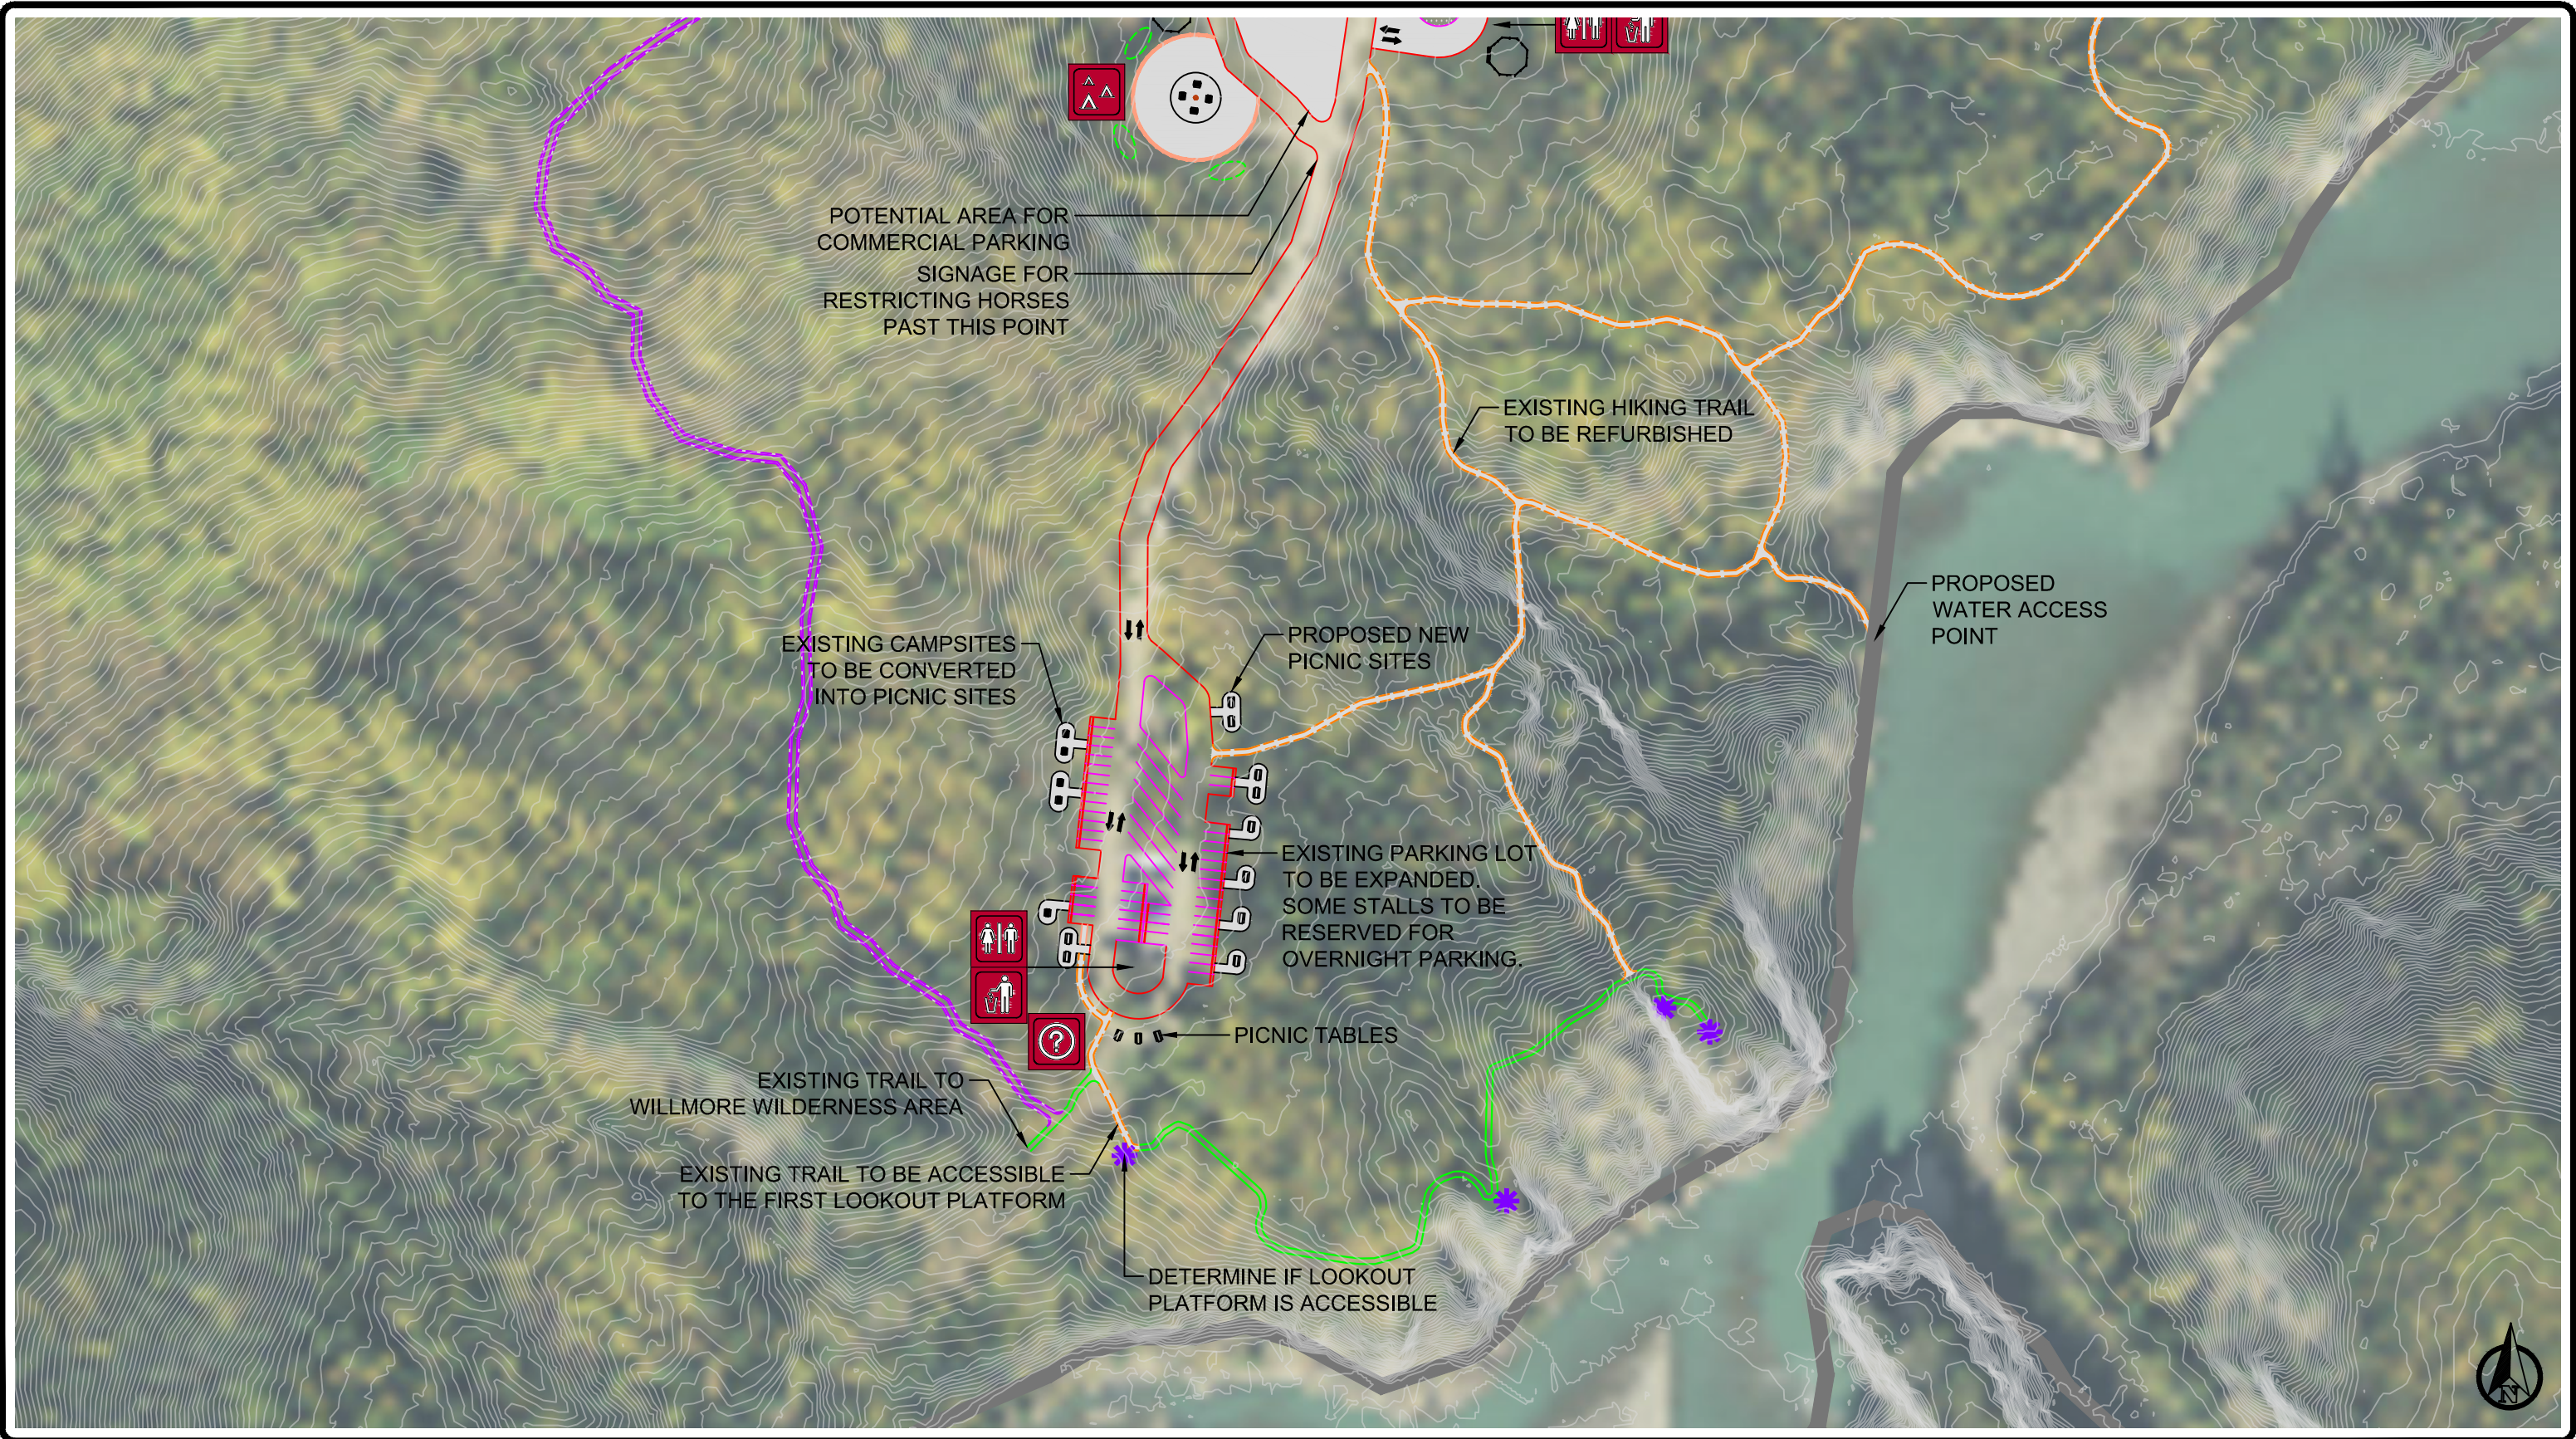

LEGEND:		SYMBOLS:	
	PARK BOUNDARY		VAULT TOILETS
	NEW DEVELOPMENT		WASTE CONTAINER
	EXISTING EQUESTRIAN TRAIL		SELF-REGISTRATION KIOSK
	PROPOSED EQUESTRIAN TRAIL		INFORMATION KIOSK
	EXISTING HIKING TRAIL		PARKING
	PROPOSED/REFURBISH HIKING TRAIL		POINT OF INTEREST
	HORSE HIGHLINE		NEW GROUP USE
	LOOKOUT PLATFORM		

# SULPHUR GATES PRA

Drawing Title: DAY USE AREA

Drawn By: PR, KC      Date: 06/16/2017

Checked By:              Scale: 1:2000

Drawing Number:

4 OF 6



LEGEND:		SYMBOLS:	
	PARK BOUNDARY		VAULT TOILETS
	NEW DEVELOPMENT		WASTE CONTAINER
	EXISTING EQUESTRIAN TRAIL		SELF-REGISTRATION KIOSK
	PROPOSED EQUESTRIAN TRAIL		POINT OF INTEREST
	EXISTING HIKING TRAIL		NEW GROUP USE
	PROPOSED/REFURBISH HIKING TRAIL		INFORMATION KIOSK
	HORSE HIGHLINE		PARKING
	LOOKOUT PLATFORM		

# SULPHUR GATES PRA

Drawing Title: NORTH PARKING LOT

Drawn By: KC      Date: 06/16/2017

Checked By:      Scale: 1:500

Drawing Number:

5 OF 6

