

# Sikome Aquatic Facility Redevelopment Plan Draft Concept Design



## LEGEND

### 1 NORTHWEST ENTRANCE PLAZA & APPROACH

- PERMIT PICK-UP
- CAMPSITE BOOKING
- DINNING
- RENTALS
- INFORMATION KIOSK
- PARKING FACILITIES
- WASHROOM FACILITIES

### 2 FOOD TRUCK STAGING

### 3 OUTDOOR CLASSROOM

- AMPHITHEATRE SEATING
- EDUCATIONAL BASED PROGRAM
- ECO-TOURISM PROGRAM

### 4 PROMENADE

- ACCESSIBLE TRAILS
- RECREATIONAL OPEN SPACE

### 5 GROUP COOKING/PICNIC AREA

- 12 DAY USE PICNIC AREAS
- FIREPITS
- GRILLS
- FAMILY SEATING
- ACCESSIBLE FEATURES
- DAY USE RENTAL

### 6 ADA WATER ACCESS PLATFORM

- LEARN TO SWIM PROGRAMS
- WATER SAFETY PROGRAMS

### 7 SMALL NATURE PLAY AREA

### 8 GROUP DAY USE AREA

- THIRD PARTY SPACE RENTAL
- SPECIAL EVENTS - REUNIONS, BIRTHDAYS ETC.

### 9 LARGE NATURE PLAY AREA

### 10 SOUTH ENTRANCE PLAZA

### 11 SPECIAL EVENT TENT AREA

- STAGING FOR POP UP PROGRAM AND SPECIAL EVENTS
- POWER HOOKUPS FOR VENDORS
- DEMO DAYS
- FESTIVAL EVENT SPACE

### 12 BUS DROP-OFF

1:800 0 10 20 40m




# Sikome Aquatic Facility Redevelopment Plan Draft Concept Design

## CONCEPT FRAMEWORK DIAGRAM




# Sikome Aquatic Facility Redevelopment Plan Draft Concept Design

## CIRCULATION DIAGRAM

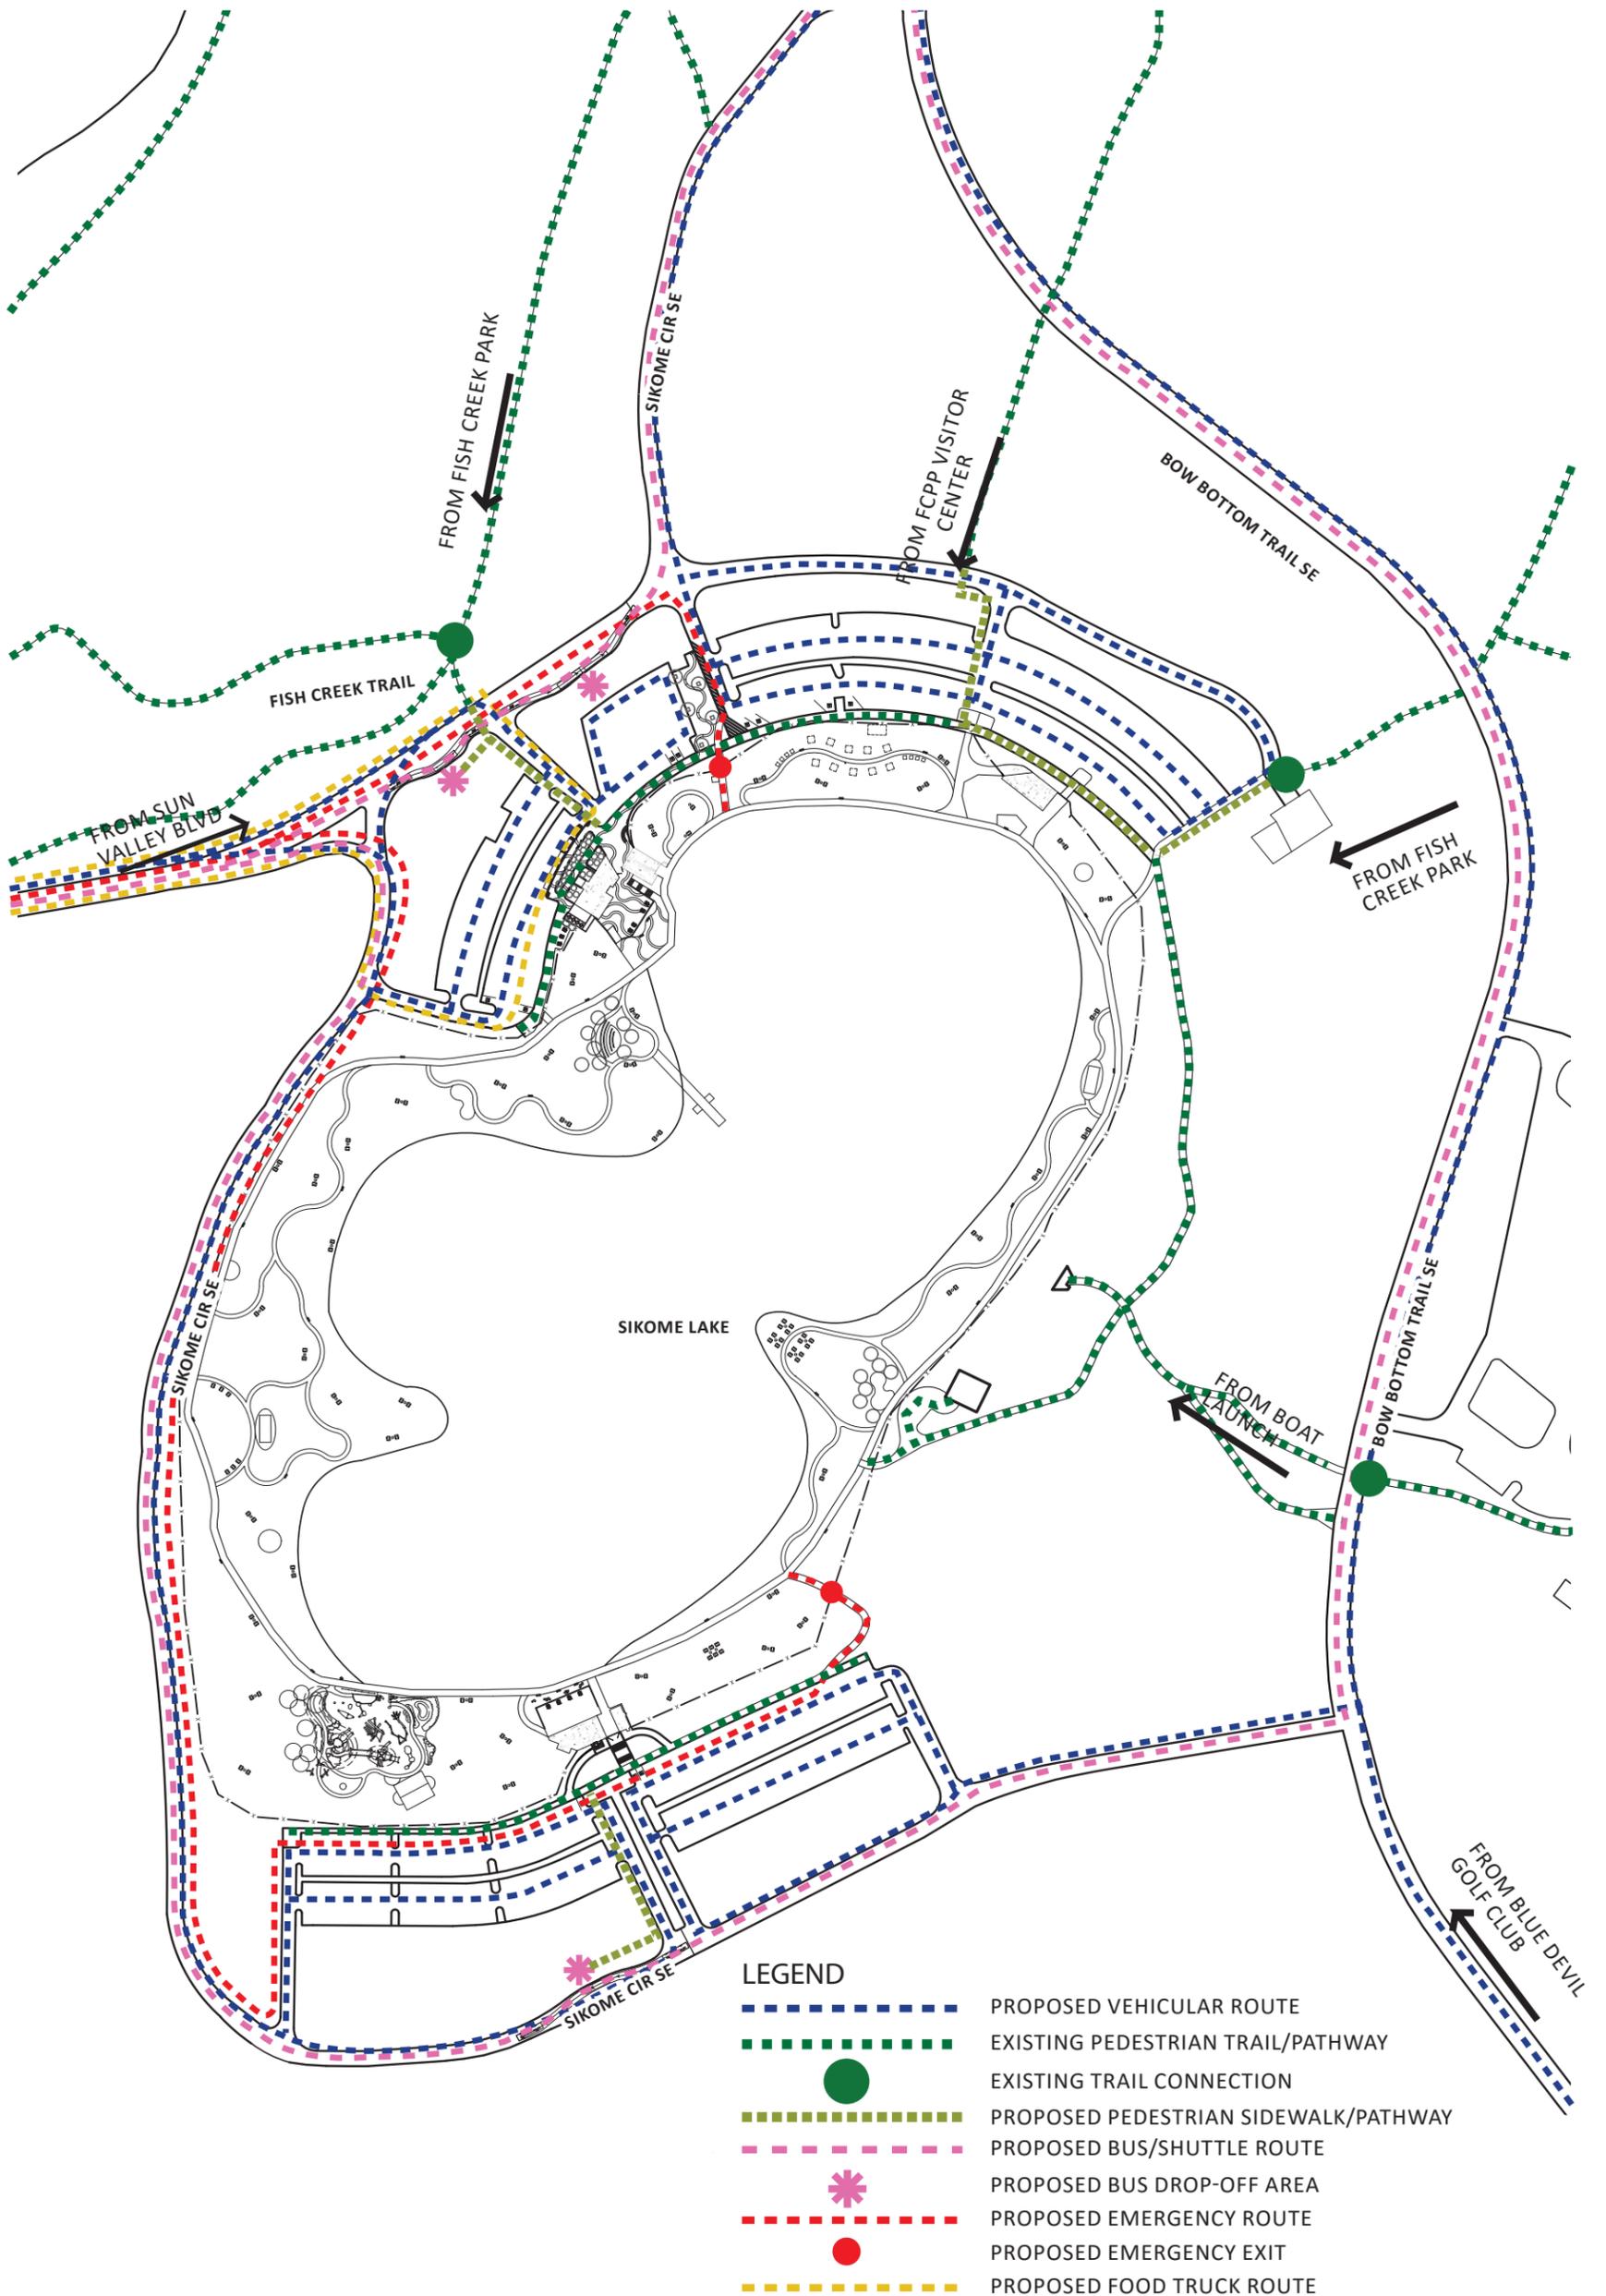


# Sikome Aquatic Facility Redevelopment Plan Draft Concept Design

## ADA ACCESSIBILITY DIAGRAM

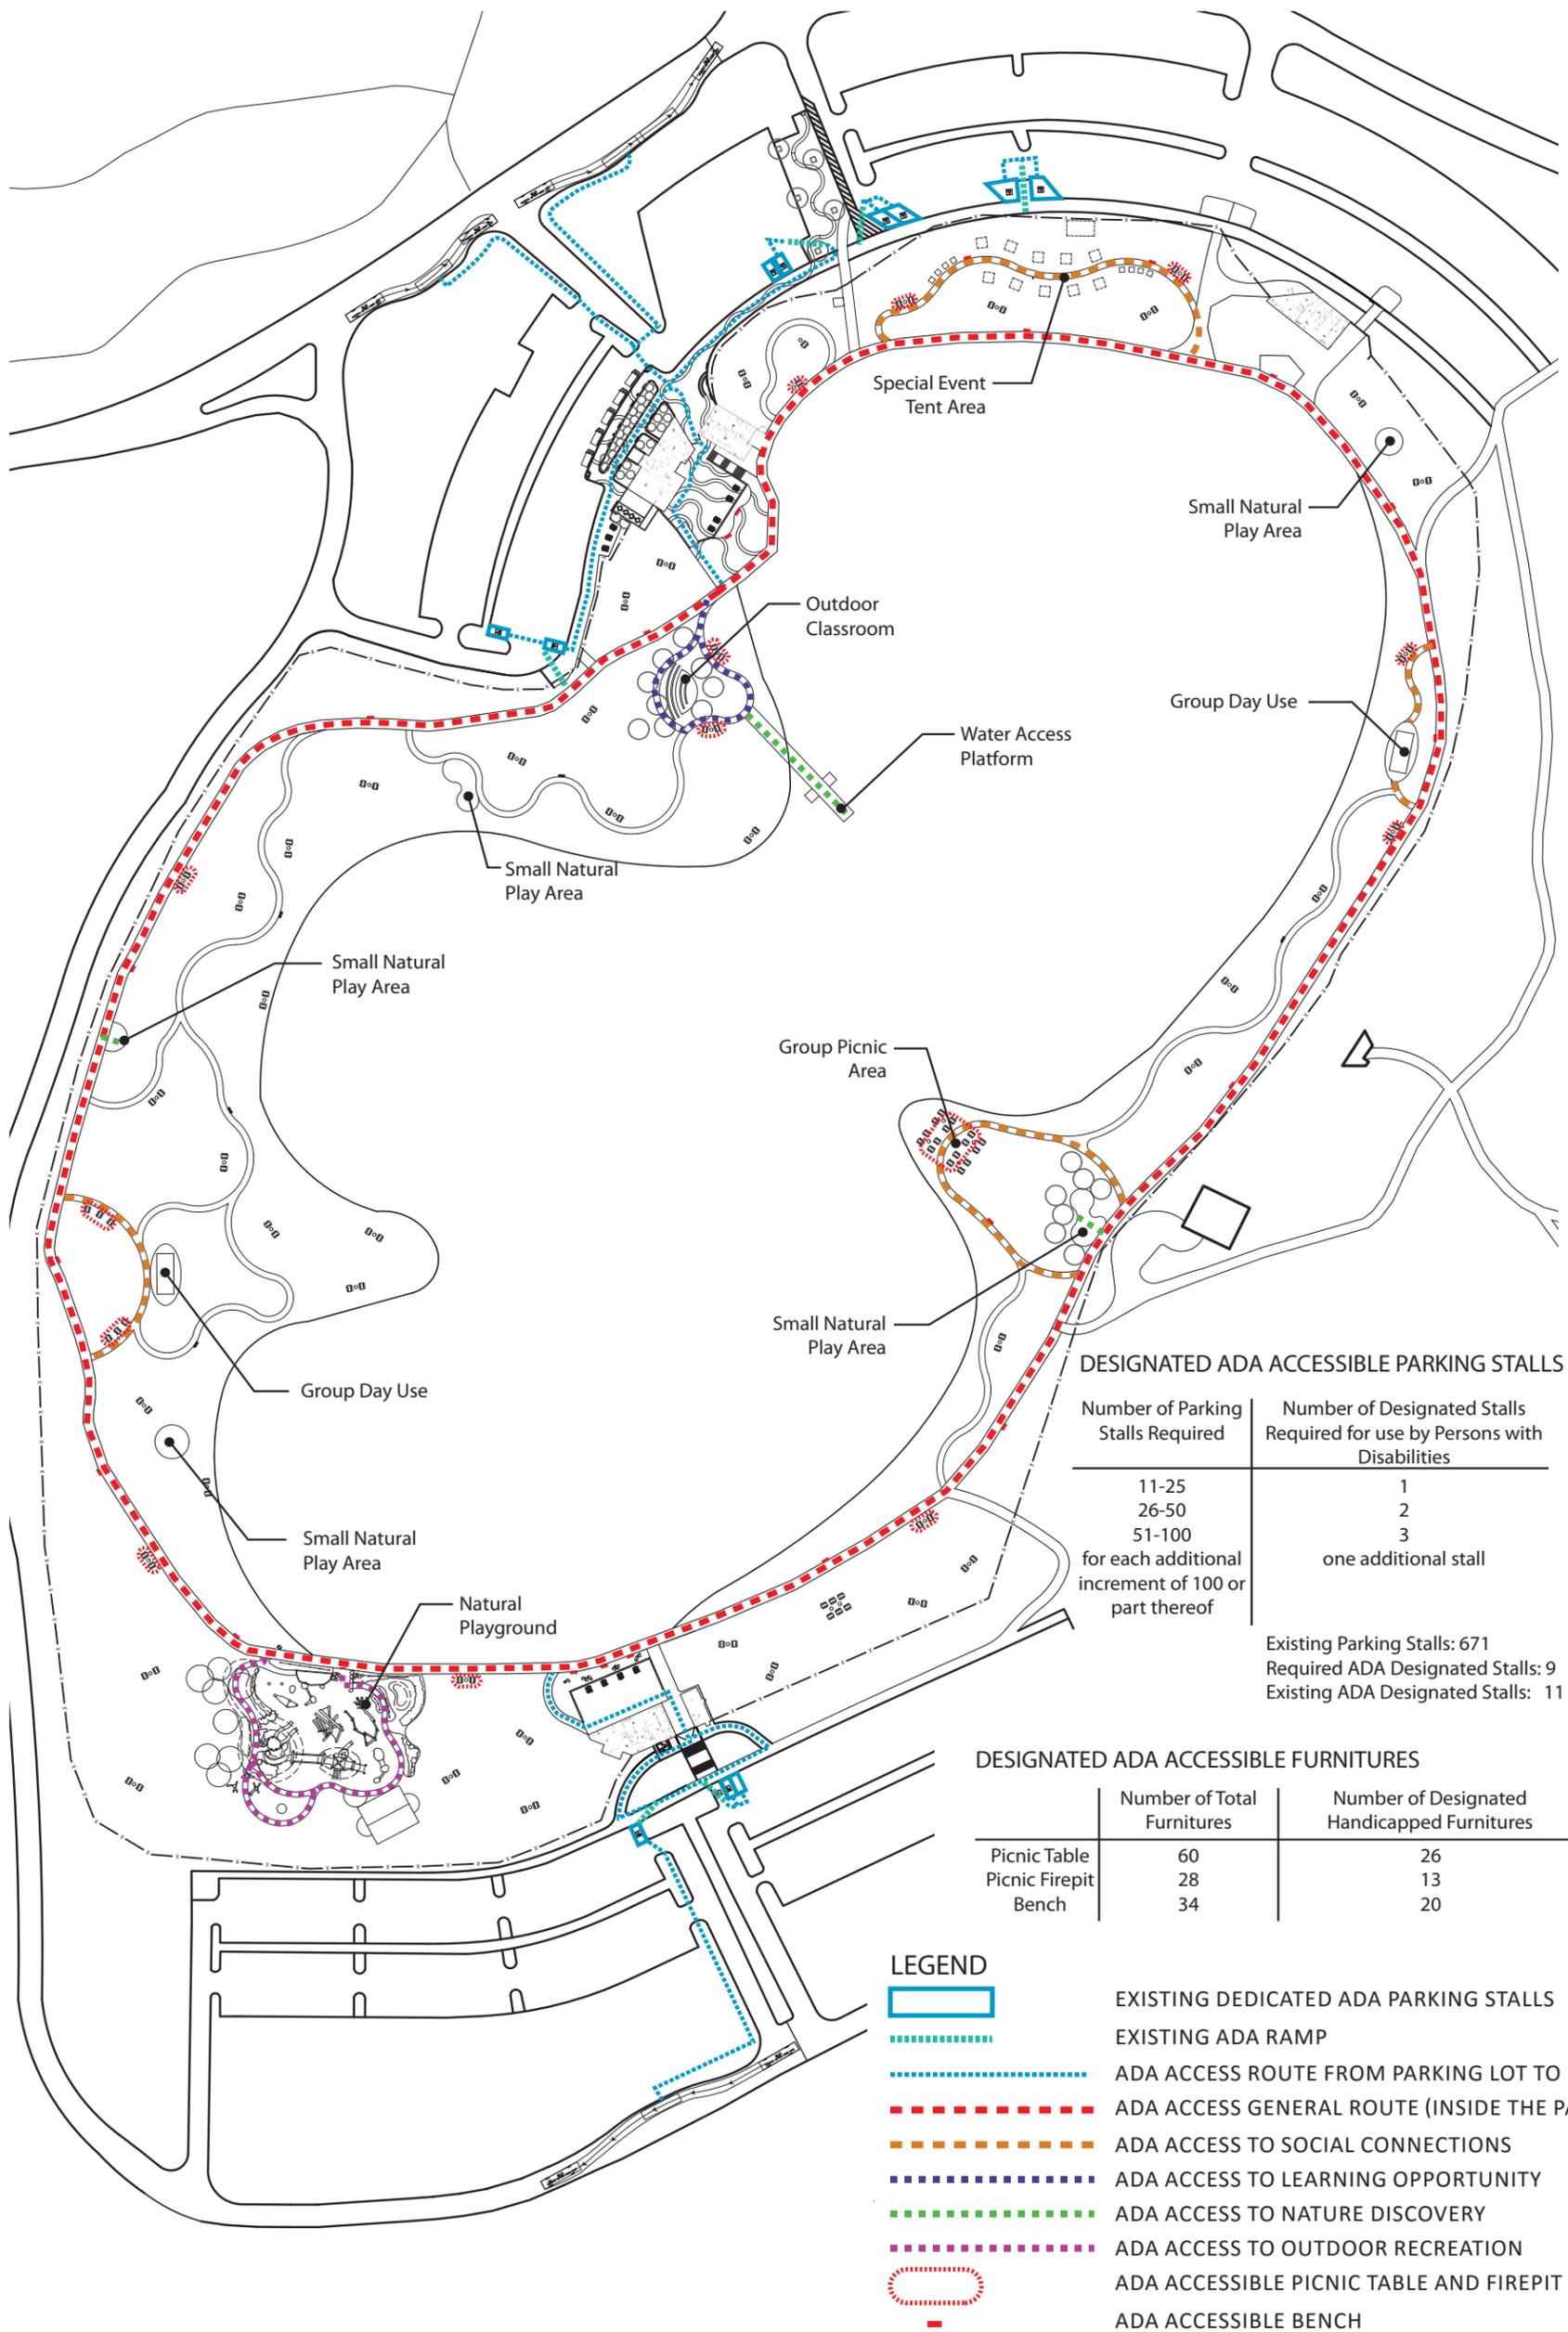

# Sikome Aquatic Facility Redevelopment Plan Draft Concept Design

## ZONING AMENDMENT DIAGRAM

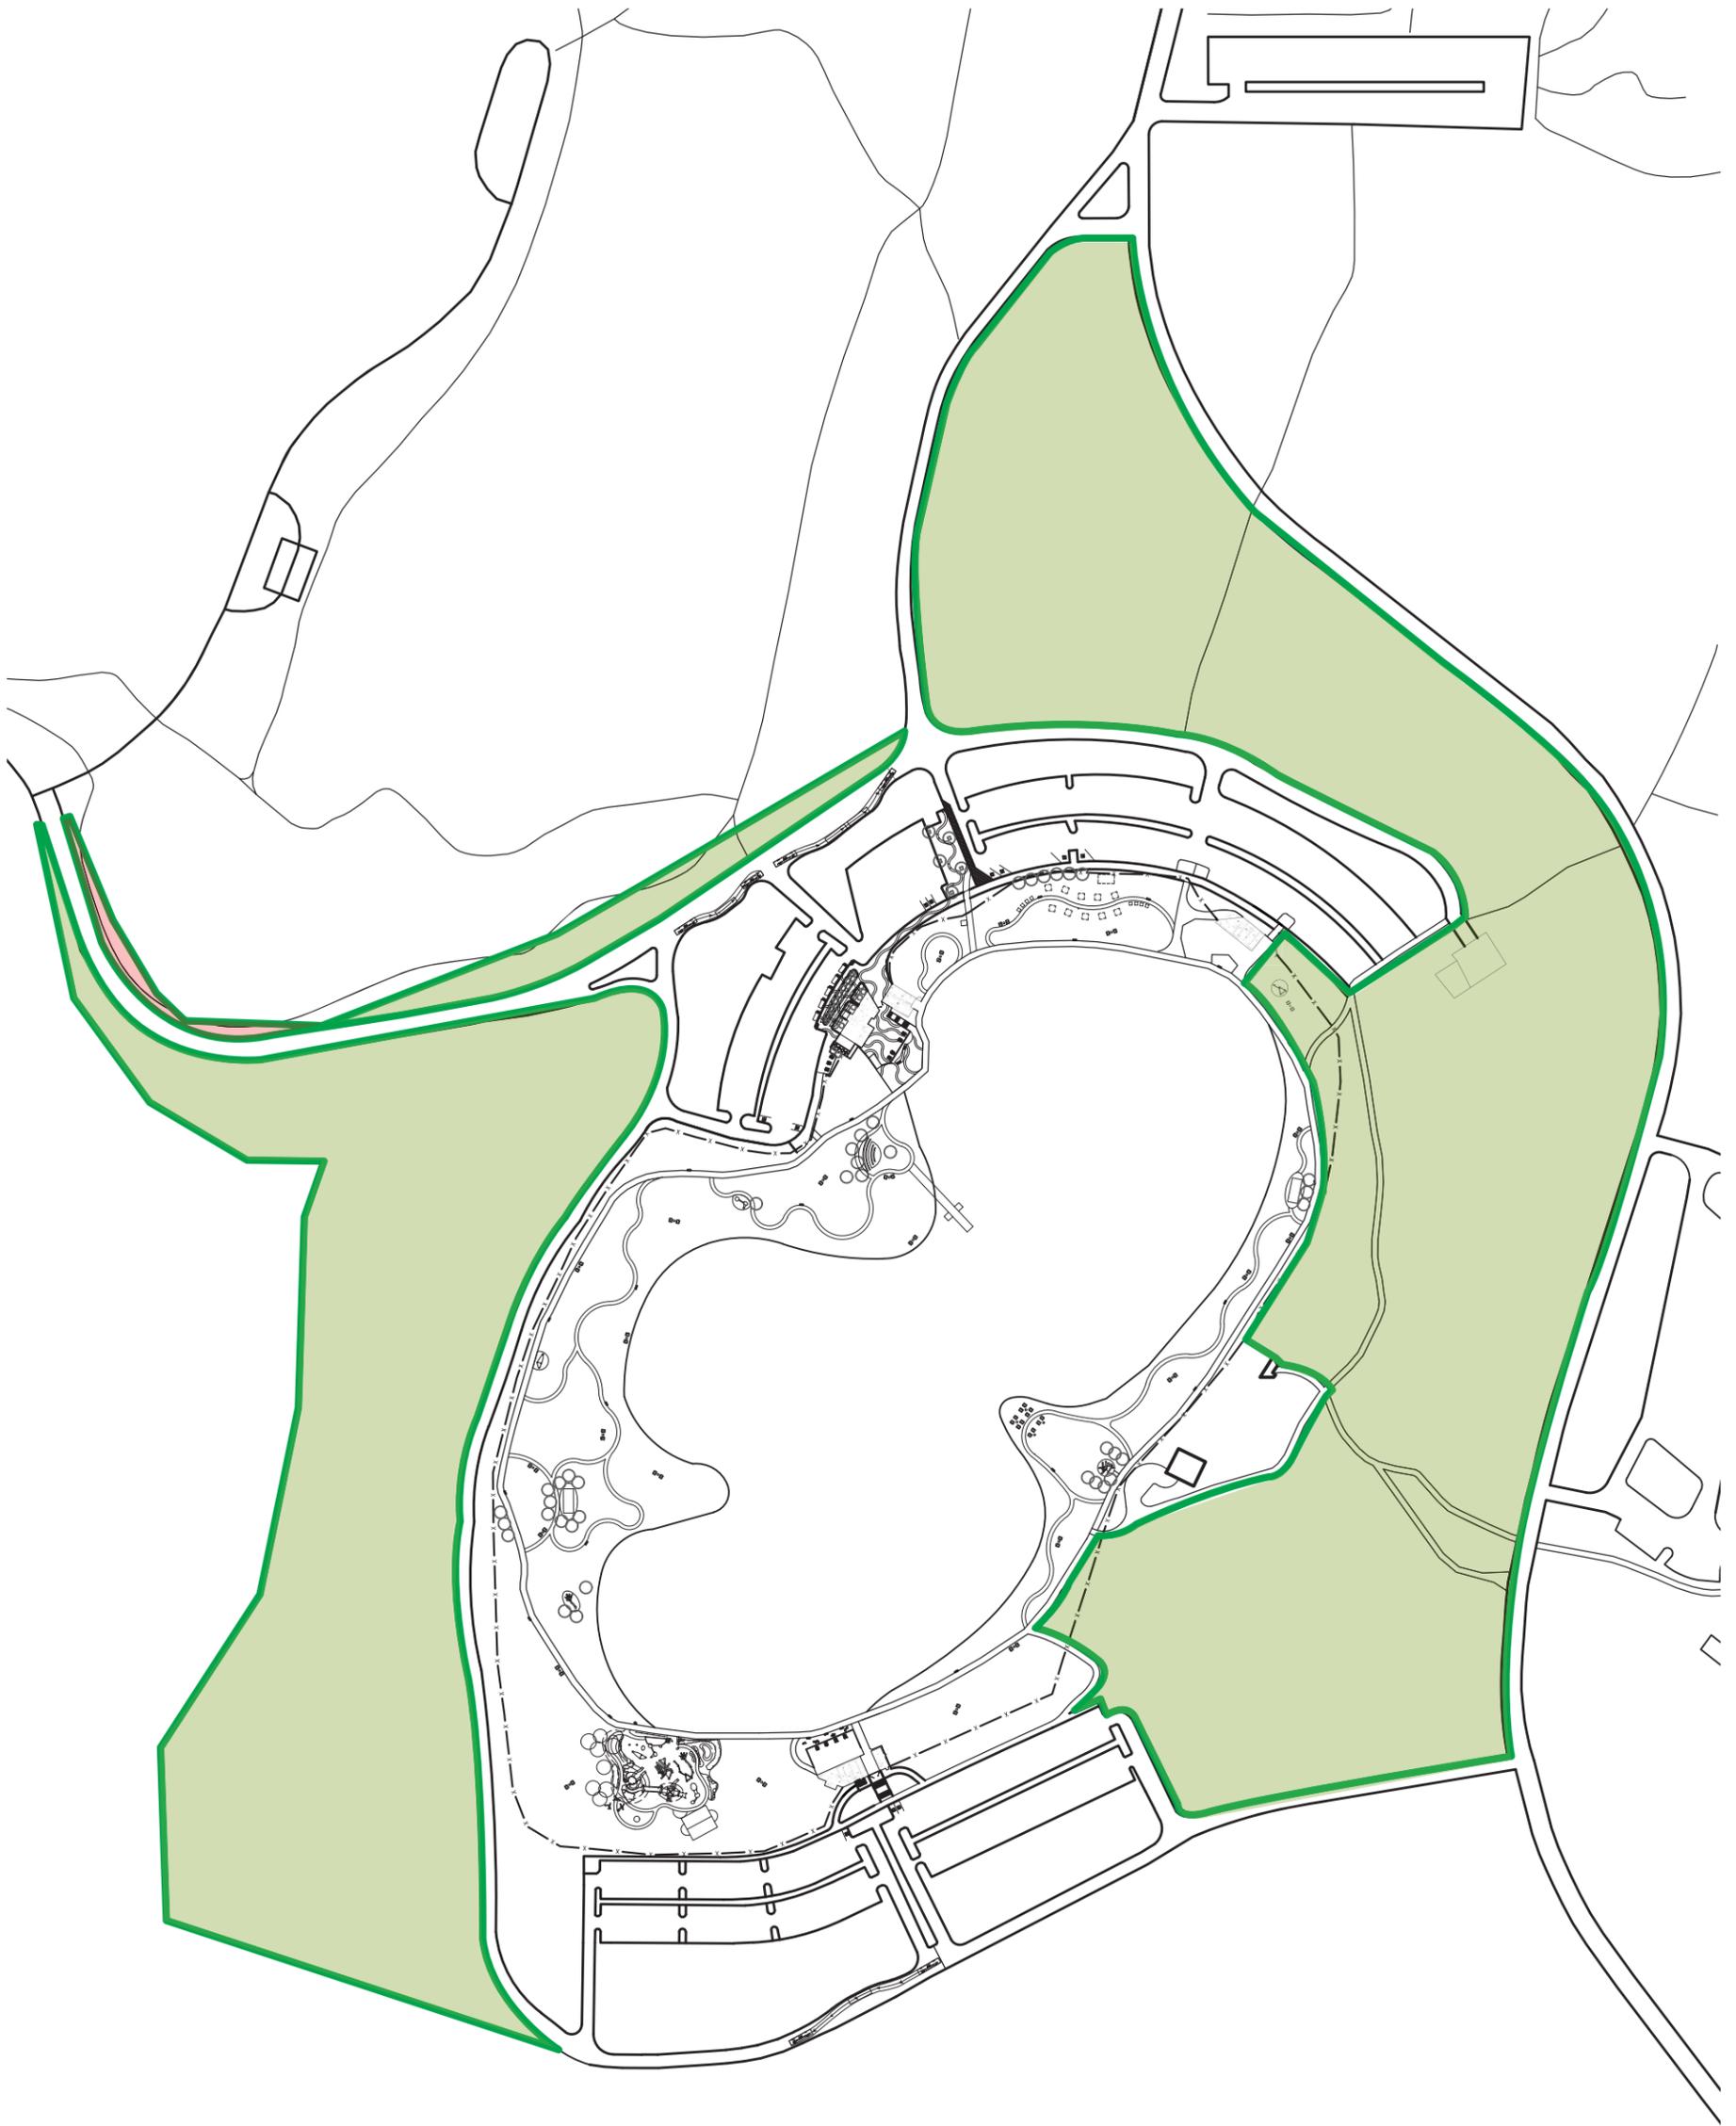


### LEGEND



NATURAL AREA ZONE

# Sikome Aquatic Facility Redevelopment Plan Draft Concept Design

## ENLARGEMENT PLAN KEY MAP

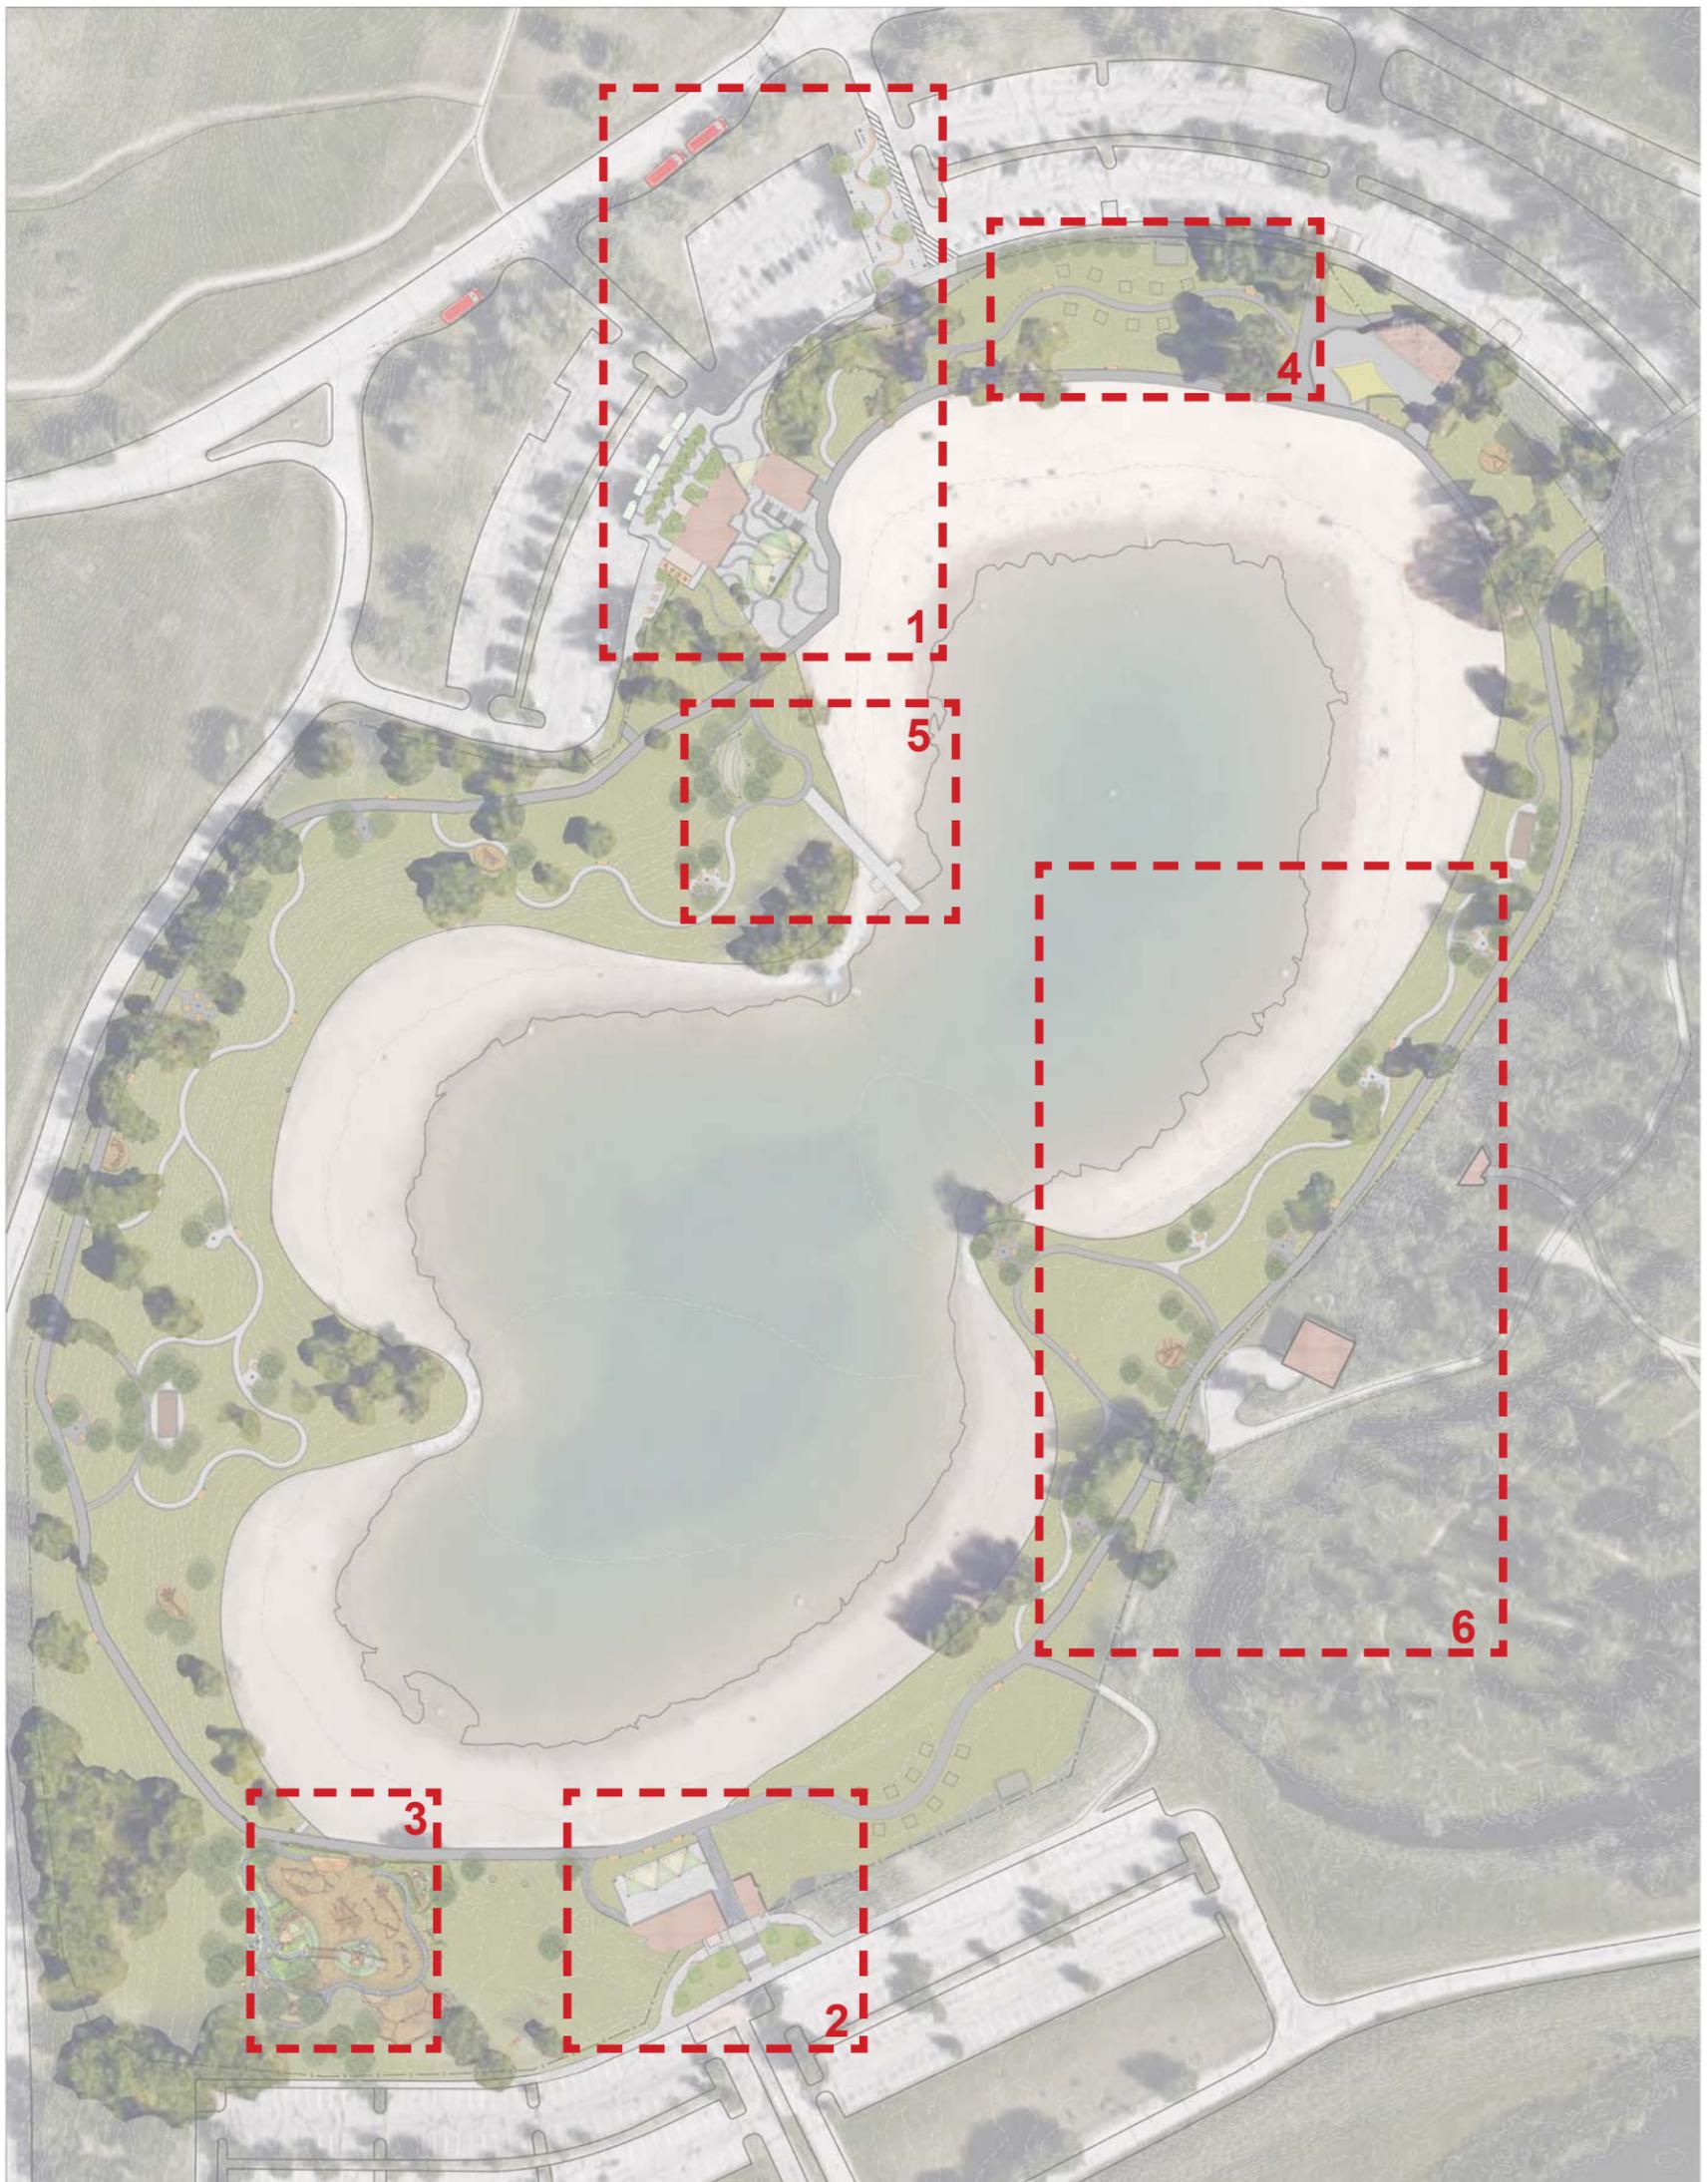



### LEGEND

- 1 NORTHWEST ENTRY PLAZA AND APPROACH
- 2 SOUTH ENTRY PLAZA
- 3 KID NATURAL PLAYGROUND
- 4 TENT SPECIAL EVENT AREA
- 5 OUTDOOR CLASSROOM AND WATER ACCESS PLATFORM
- 6 GROUP COOKING/PICNIC AREAS

# Sikome Aquatic Facility Redevelopment Plan Draft Concept Design

## 1. NORTHWEST PLAZA AND APPROACH

\* PICTURES ARE EXAMPLES AND FOR REFERENCE ONLY.

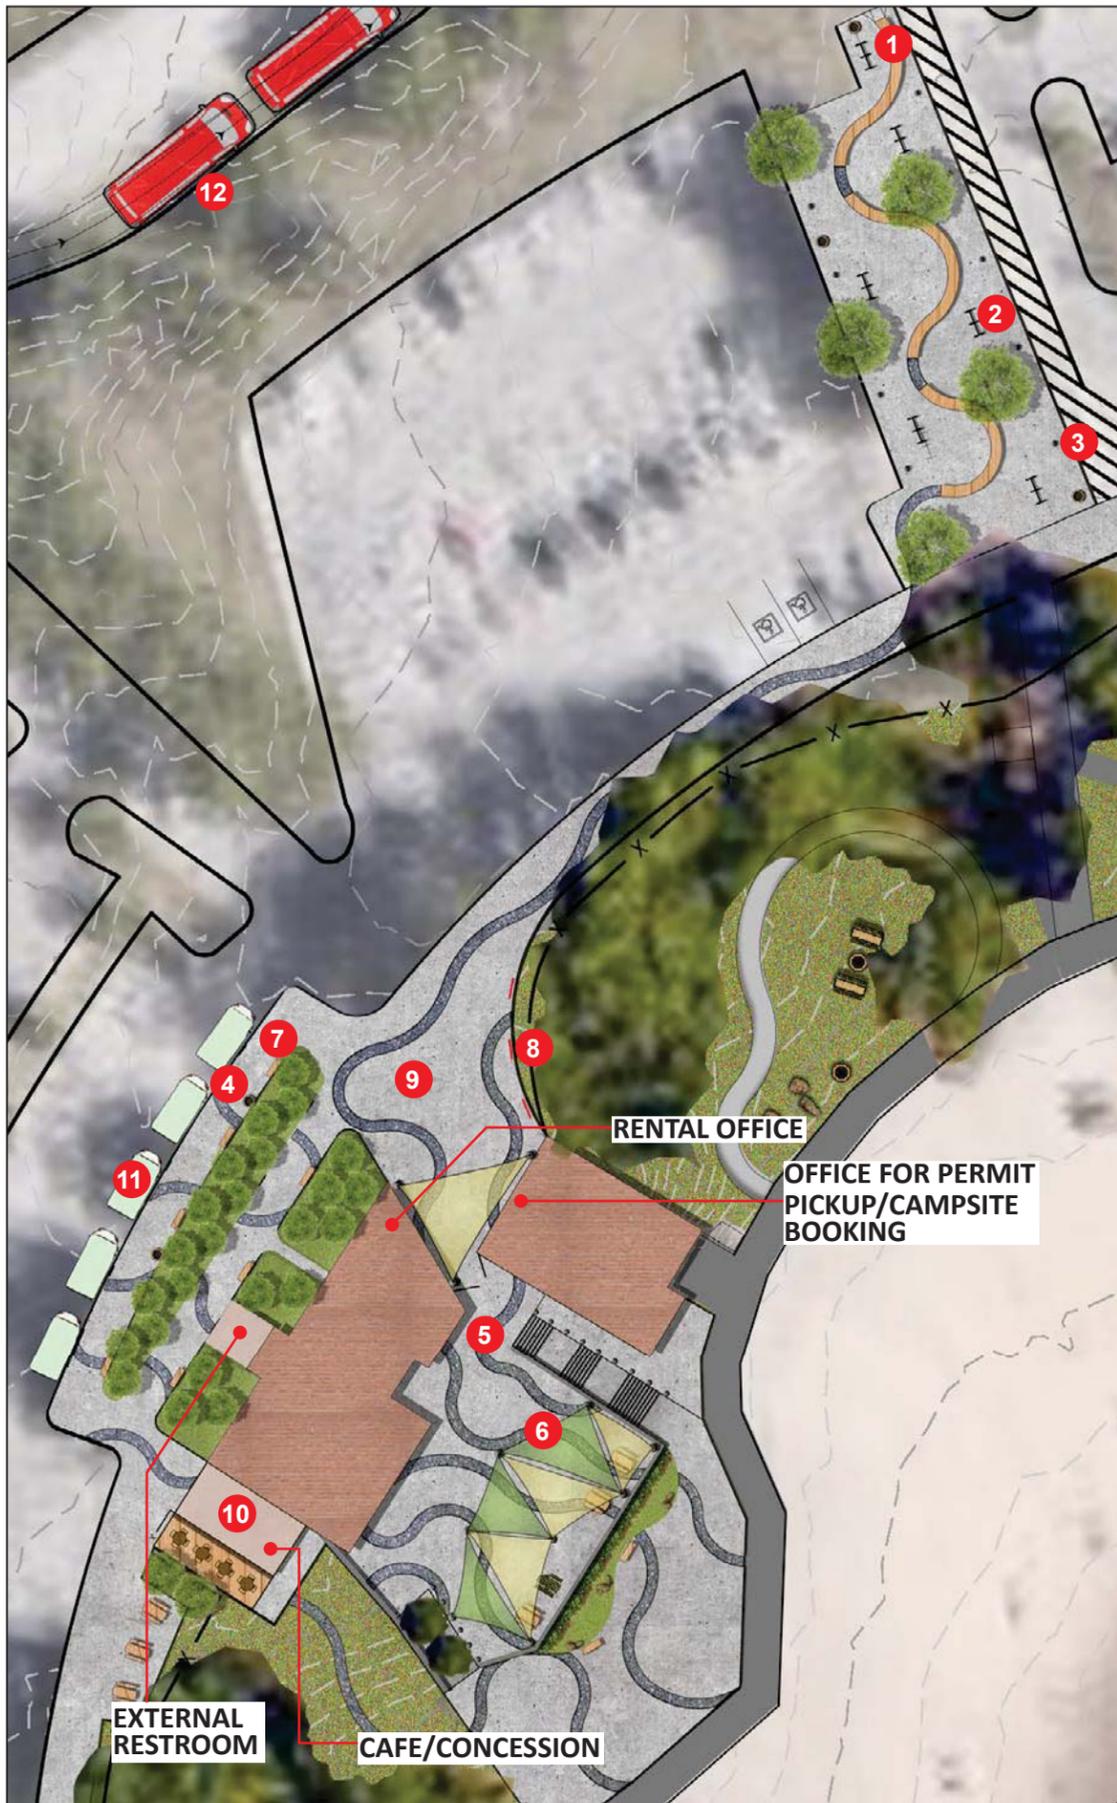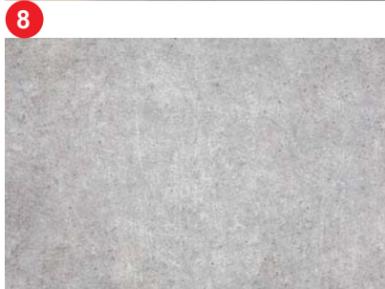


### LEGEND

- 1 WAVY WOODEN BENCH
- 2 BIKE RACK
- 3 LIGHT BOLLARD
- 4 TRASH RECEPTACLE
- 5 EXPOSED AGGREGATE PAVING
- 6 CANOPY
- 7 BENCH
- 8 KIOSK
- 9 CONCRETE
- 10 CAFE/CONCESSION
- 11 FOOD TRUCK
- 12 BUS DROP-OFF

# Sikome Aquatic Facility Redevelopment Plan Draft Concept Design

## 2. SOUTH ENTRANCE PLAZA

\* PICTURES ARE EXAMPLES AND FOR REFERENCE ONLY.

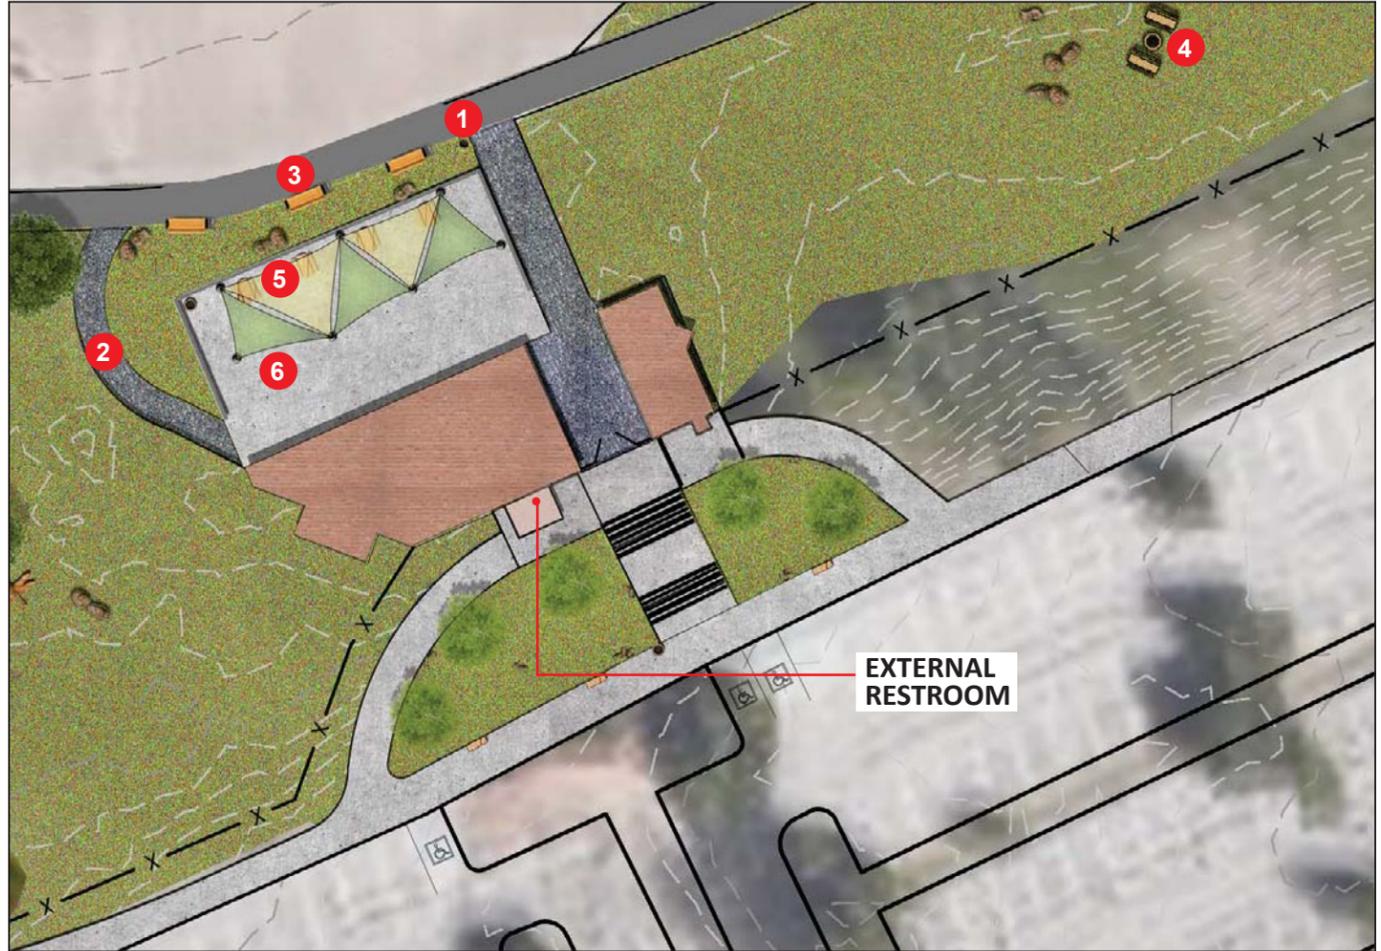




### LEGEND

- 1 TRASH RECEPTACLE
- 2 GRAVEL PATHWAY
- 3 BENCH
- 4 PICNIC TABLE AND FIREPIT
- 5 CANOPY
- 6 CONCRETE

# Sikome Aquatic Facility Redevelopment Plan Draft Concept Design

## 3. LARGE NATURE PLAY AREA

\* PICTURES ARE EXAMPLES AND FOR REFERENCE ONLY.

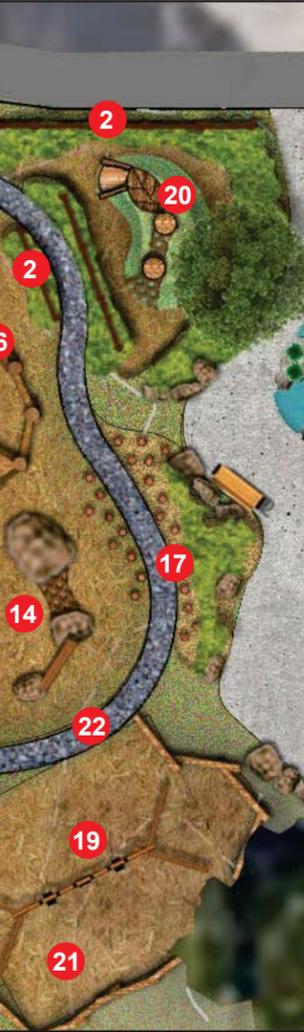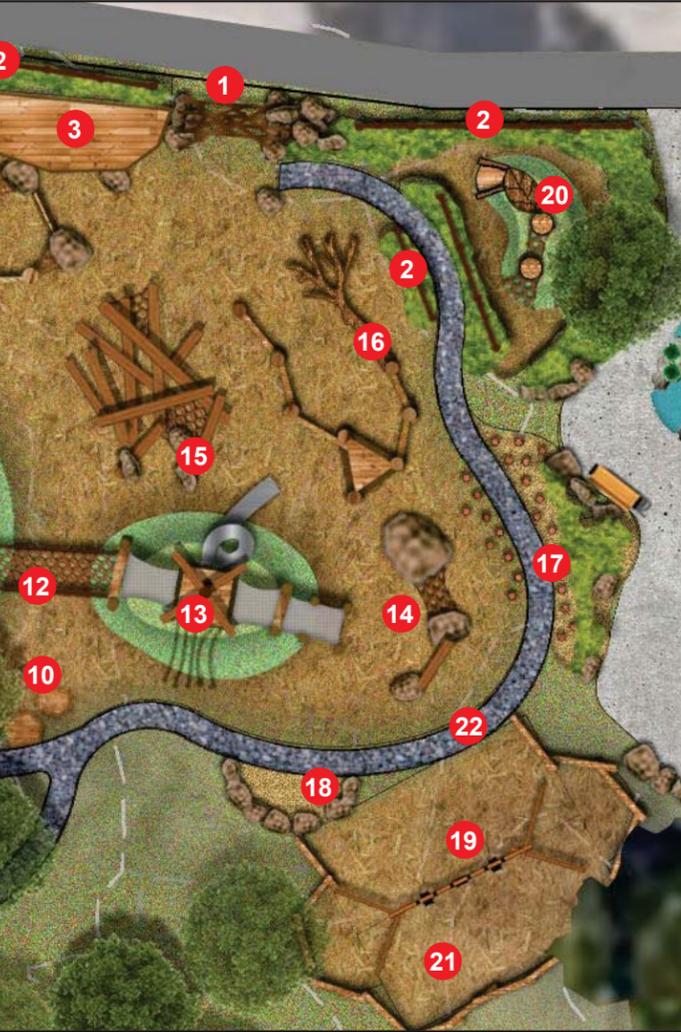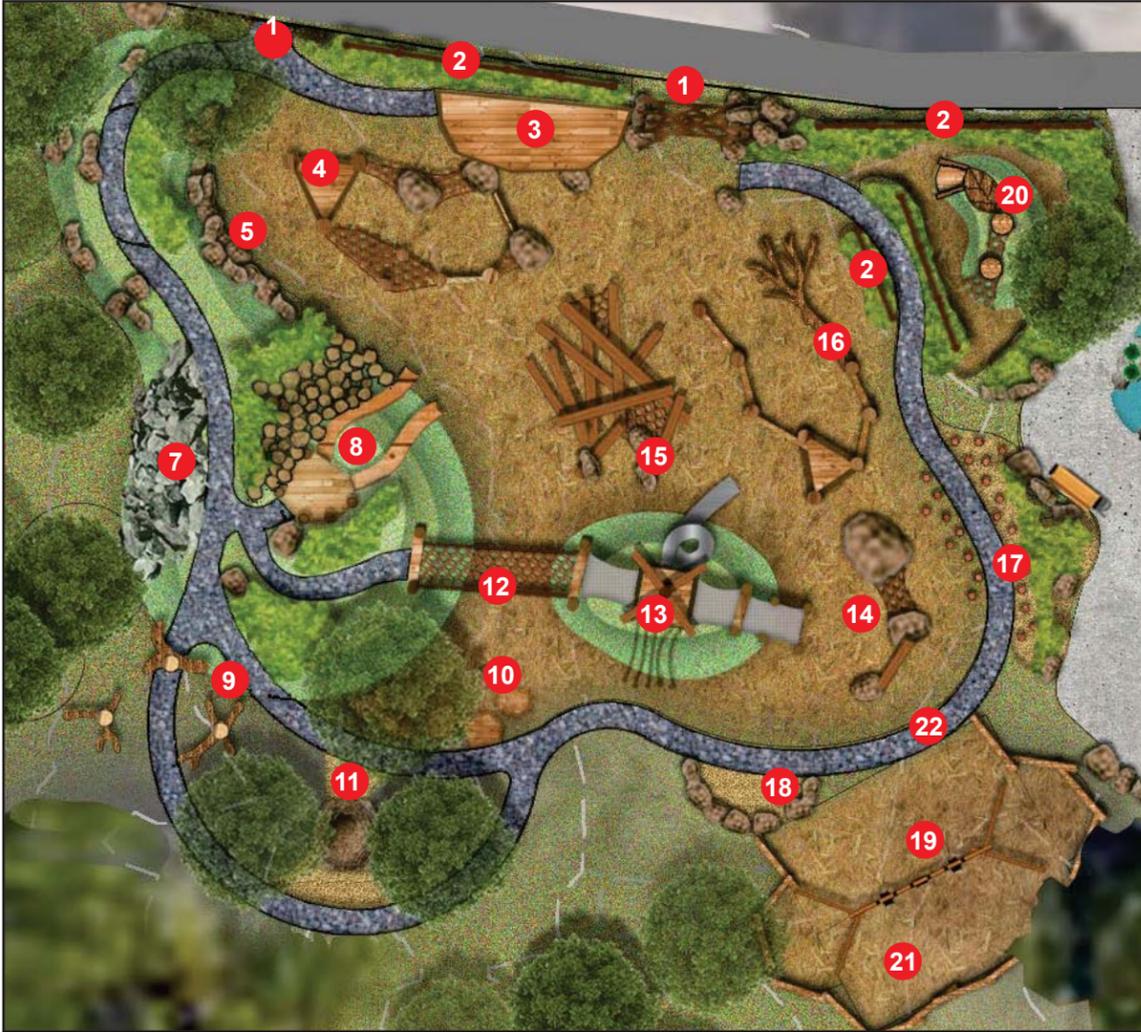


### LEGEND

- |  |                                       |                         |
|--|---------------------------------------|-------------------------|
| 1 GATEWAY                                  | 11 BIRD NEST FOR KIDS PLAY            | 19 NATURAL WOODEN SWING |
| 2 LOW WOODEN FENCE                         | 12 MESH TUNNEL/BRIDGE                 | 20 TODDLER LOW SLIDE    |
| 3 WOODEN DECK - PARENTS SITTING AREA       | 13 SWIRLING SLIDE                     | 21 FIBER MULCH          |
| 4 BOULDER, DECK, LOG AND MESH PLAY FEATURE | 14 BOULDER, LOG AND MESH PLAY FEATURE | 22 GRAVEL PATHWAY       |
| 5 NATURAL BOULDER CLIMBING WALL            | 15 LOG JAM                            |                         |
| 6 LOG STEPS                                | 16 LOG JAM WITH FALLER TREE           |                         |
| 7 NATURAL STONE LANDSCAPE FEATURE          | 17 WOODEN STAKES PLAY FEATURE         |                         |
| 8 HILL SLIDE                               | 18 SAND PIT                           |                         |
| 9 DEADWOOD ARCH                            |                                       |                         |
| 10 WOODEN DECKS WITH LOGS                  |                                       |                         |

## LARGE NATURE PLAY AREA DIAGRAMS

### FUNCTIONAL LOOP DIAGRAM

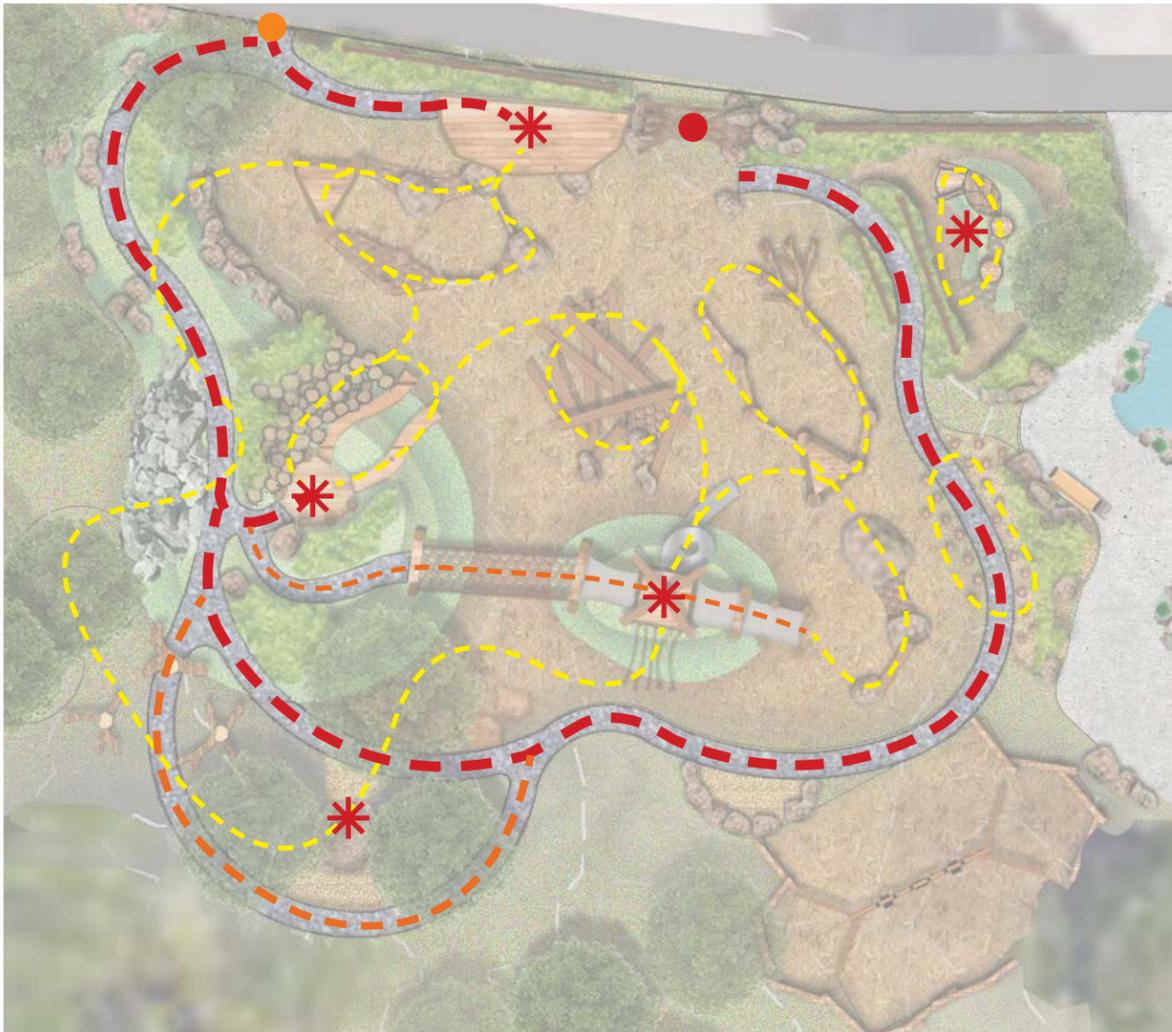

- PRIMARY GATEWAY
- SECONDARY GATEWAY
- ✱ DESTINATION ALONG PATHWAY
- - - PRIMARY PATHWAY
- - - SECONDARY PATHWAY
- - - INTERNAL LOOP/CIRCUIT

### AGE ZONE DIAGRAM



- TODDLER ZONE
- INTERGENERATION ZONE (TRANSITION ZONE)
- JUNIOR PLAY ZONE (ADVANCE ZONE)

# Sikome Aquatic Facility Redevelopment Plan Draft Concept Design

## 4. SPECIAL EVENT TENT AREA

\* PICTURES ARE EXAMPLES AND FOR REFERENCE ONLY.




FOOD FESTIVAL



DEMO DAY EVENT




DEMO DAY EVENT

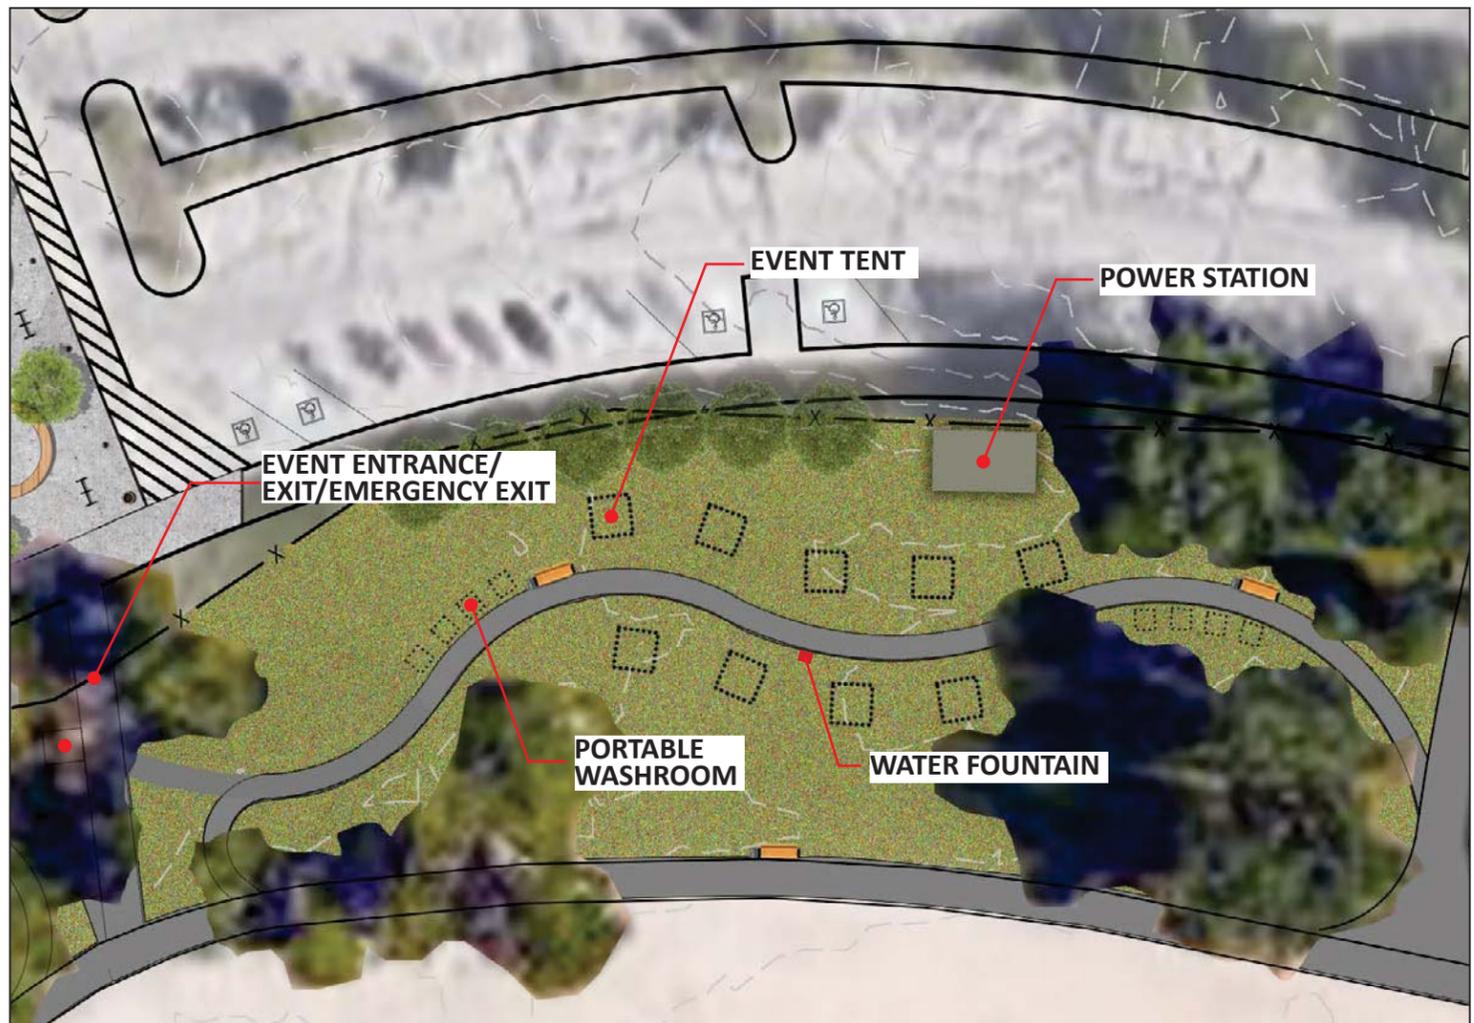

## 5. OUTDOOR CLASSROOM AND WATER ACCESS PLATFORM

\* PICTURES ARE EXAMPLES AND FOR REFERENCE ONLY.

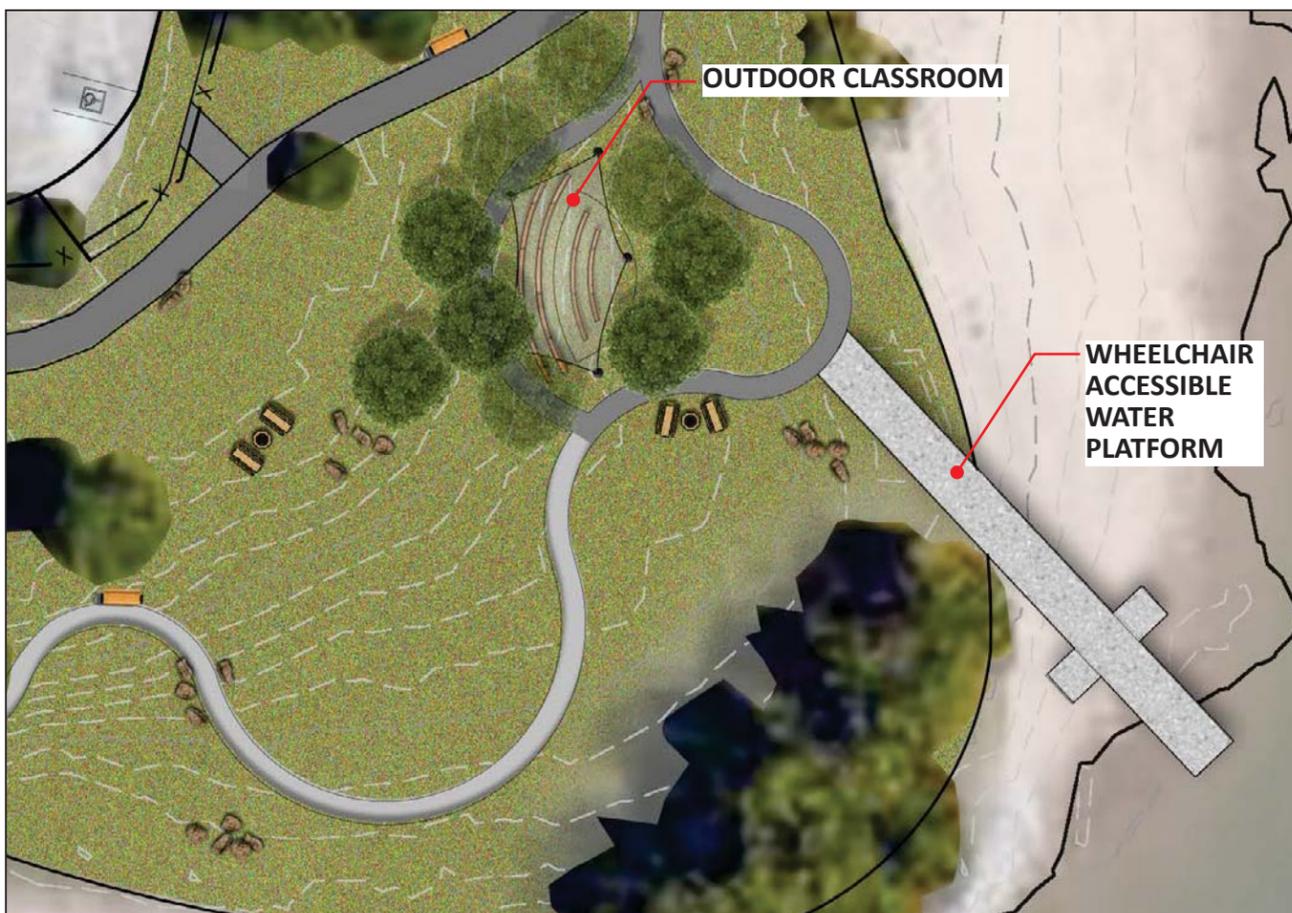

OUTDOOR CLASSROOM



WHEELCHAIR ACCESSIBLE WATER PLATFORM



WHEELCHAIR ACCESSIBLE WATER PLATFORM

# Sikome Aquatic Facility Redevelopment Plan Draft Concept Design

## 6. GROUP COOKING/PICNIC AREAS

\* PICTURES ARE EXAMPLES AND FOR REFERENCE ONLY.



3A TYPE PICNIC AREA

2A TYPE PICNIC AREA

3B TYPE PICNIC AREA

1A TYPE PICNIC AREA

2B TYPE PICNIC AREA

SEE ENLARGEMENT

1B TYPE PICNIC AREA

1A = 4 PERSON  
STANDARD PICNIC  
AREA


1B = 4 PERSON ADA  
ACCESSIBLE PICNIC  
AREA

2A = 8 PERSON  
STANDARD PICNIC  
AREA

2B = 8 PERSON ADA  
ACCESSIBLE PICNIC  
AREA

3A = 16 PERSON  
STANDARD PICNIC  
AREA

3B = 16 PERSON ADA  
ACCESSIBLE PICNIC  
AREA

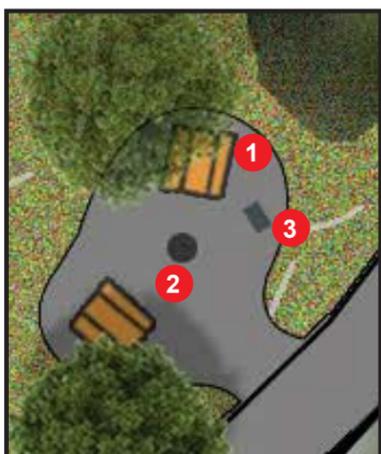

### ENLARGEMENT



1 PICNIC TABLE



2 PICNIC FIREPIT



3 PICNIC GRILL